



CONNECTICUT RESOURCES RECOVERY AUTHORITY

WATERBURY LANDFILL

LANDFILL CLOSURE

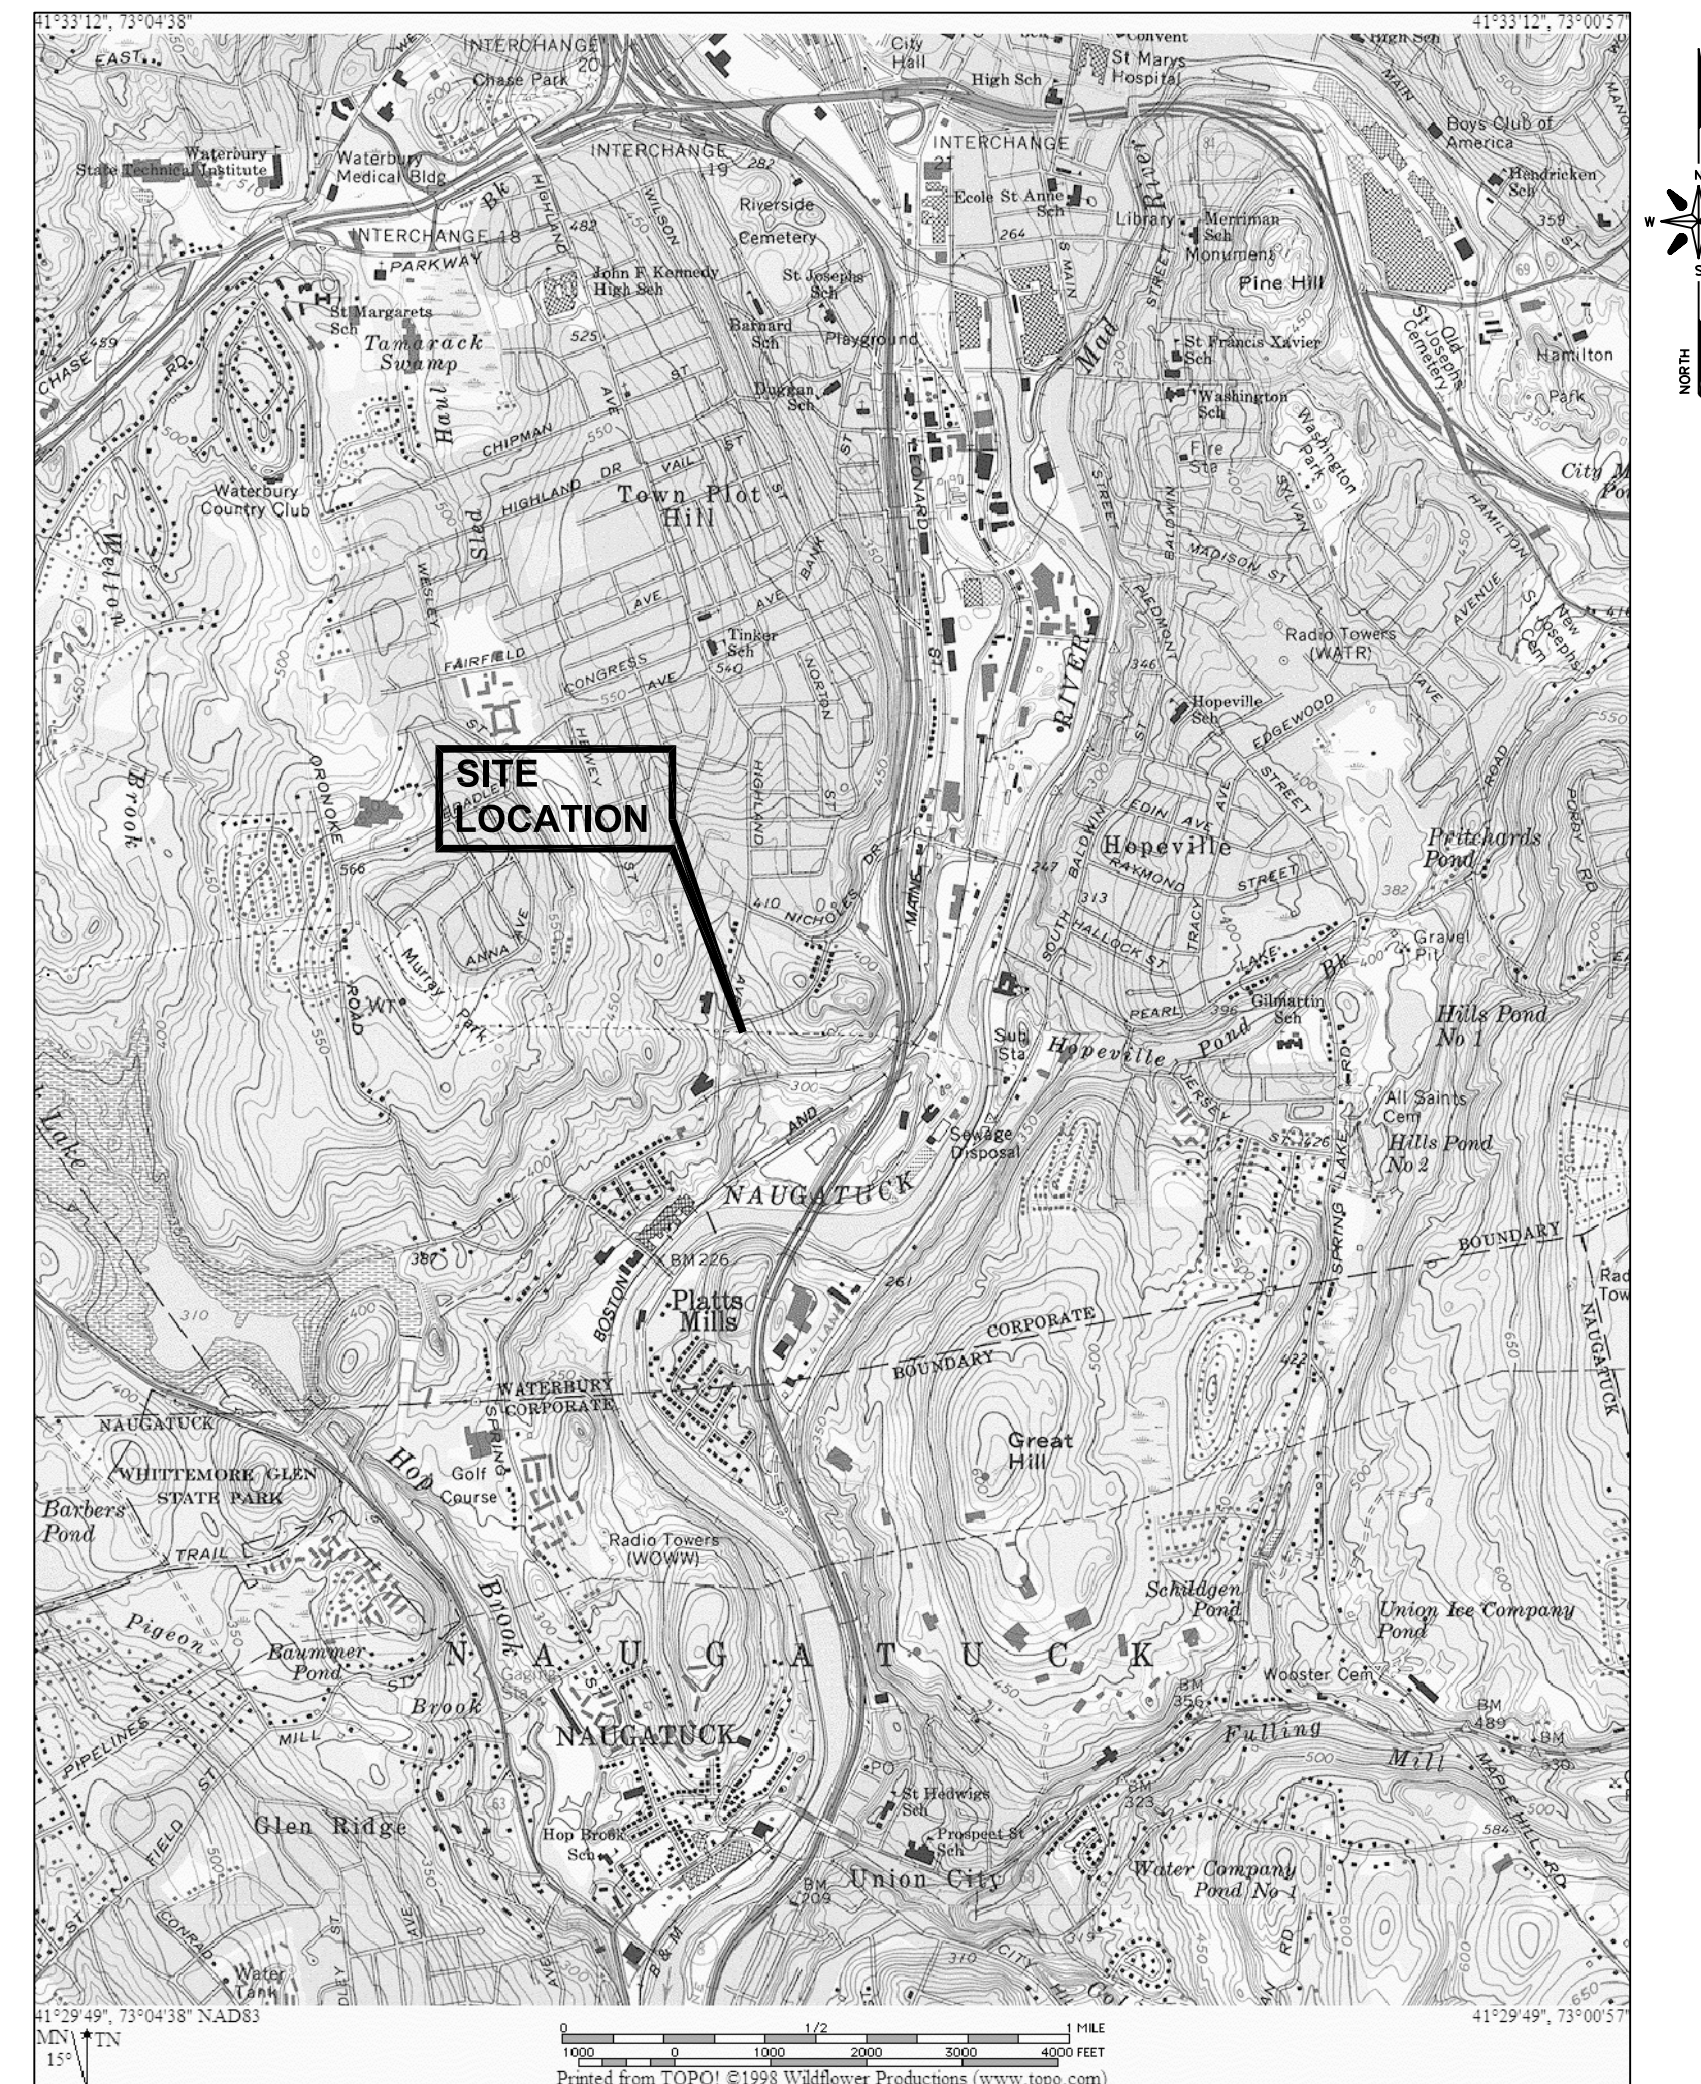

LOCATION MAP

 

DRAWING LIST

SHEET NO.	DRAWING NO.	DRAWING TITLE
1	T-1	TITLE SHEET AND INDEX
2	P-1	EXISTING SITE PLAN
3	P-2	PROPOSED GRADING PLAN FINAL CAP SURFACE
4	P-3	PROPOSED GRADING PLAN PRE-CAP SUBGRADE SURFACE
5	S-1	SECTIONS A-A', B-B', C-C', D-D', AND E-E'
6	D-1	SITE DETAILS
7	EC-1	EROSION AND SEDIMENTATION CONTROL PLAN
8	EC-2	EROSION AND SEDIMENTATION CONTROL NOTES AND DETAILS

PREPARED BY:



21 Griffin Road North
Windsor, CT 06095
(860) 298-9692

OCTOBER 15, 2007

T-1

SYMBOL	REVISIONS	DATE	APPROVAL