

NO.	DATE	DESCRIPTION


PROJECT NO: 36936963.00001
DRAWN BY: M.M.M.
DESIGNED BY: P.J.G.
CHECKED BY: R.A.S.
THE INFORMATION CONTAINED IN THIS SET OF DOCUMENTS IS PROPRIETARY AND INTENDED ONLY FOR THE PROJECT AND SITE SPECIFICALLY IDENTIFIED HEREIN. THIS PRODUCT IS STRICTLY PROHIBITED.

CORRA
PBF WAREHOUSE
HOIST CRANE FRAME
RESERVE ROAD
HARTFORD, CT

SCALE: AS NOTED
DATE: 02/13/07
DRAWING 3 OF 6

FRAMING PLAN,
ELEVATION
AND
DETAILS

S101

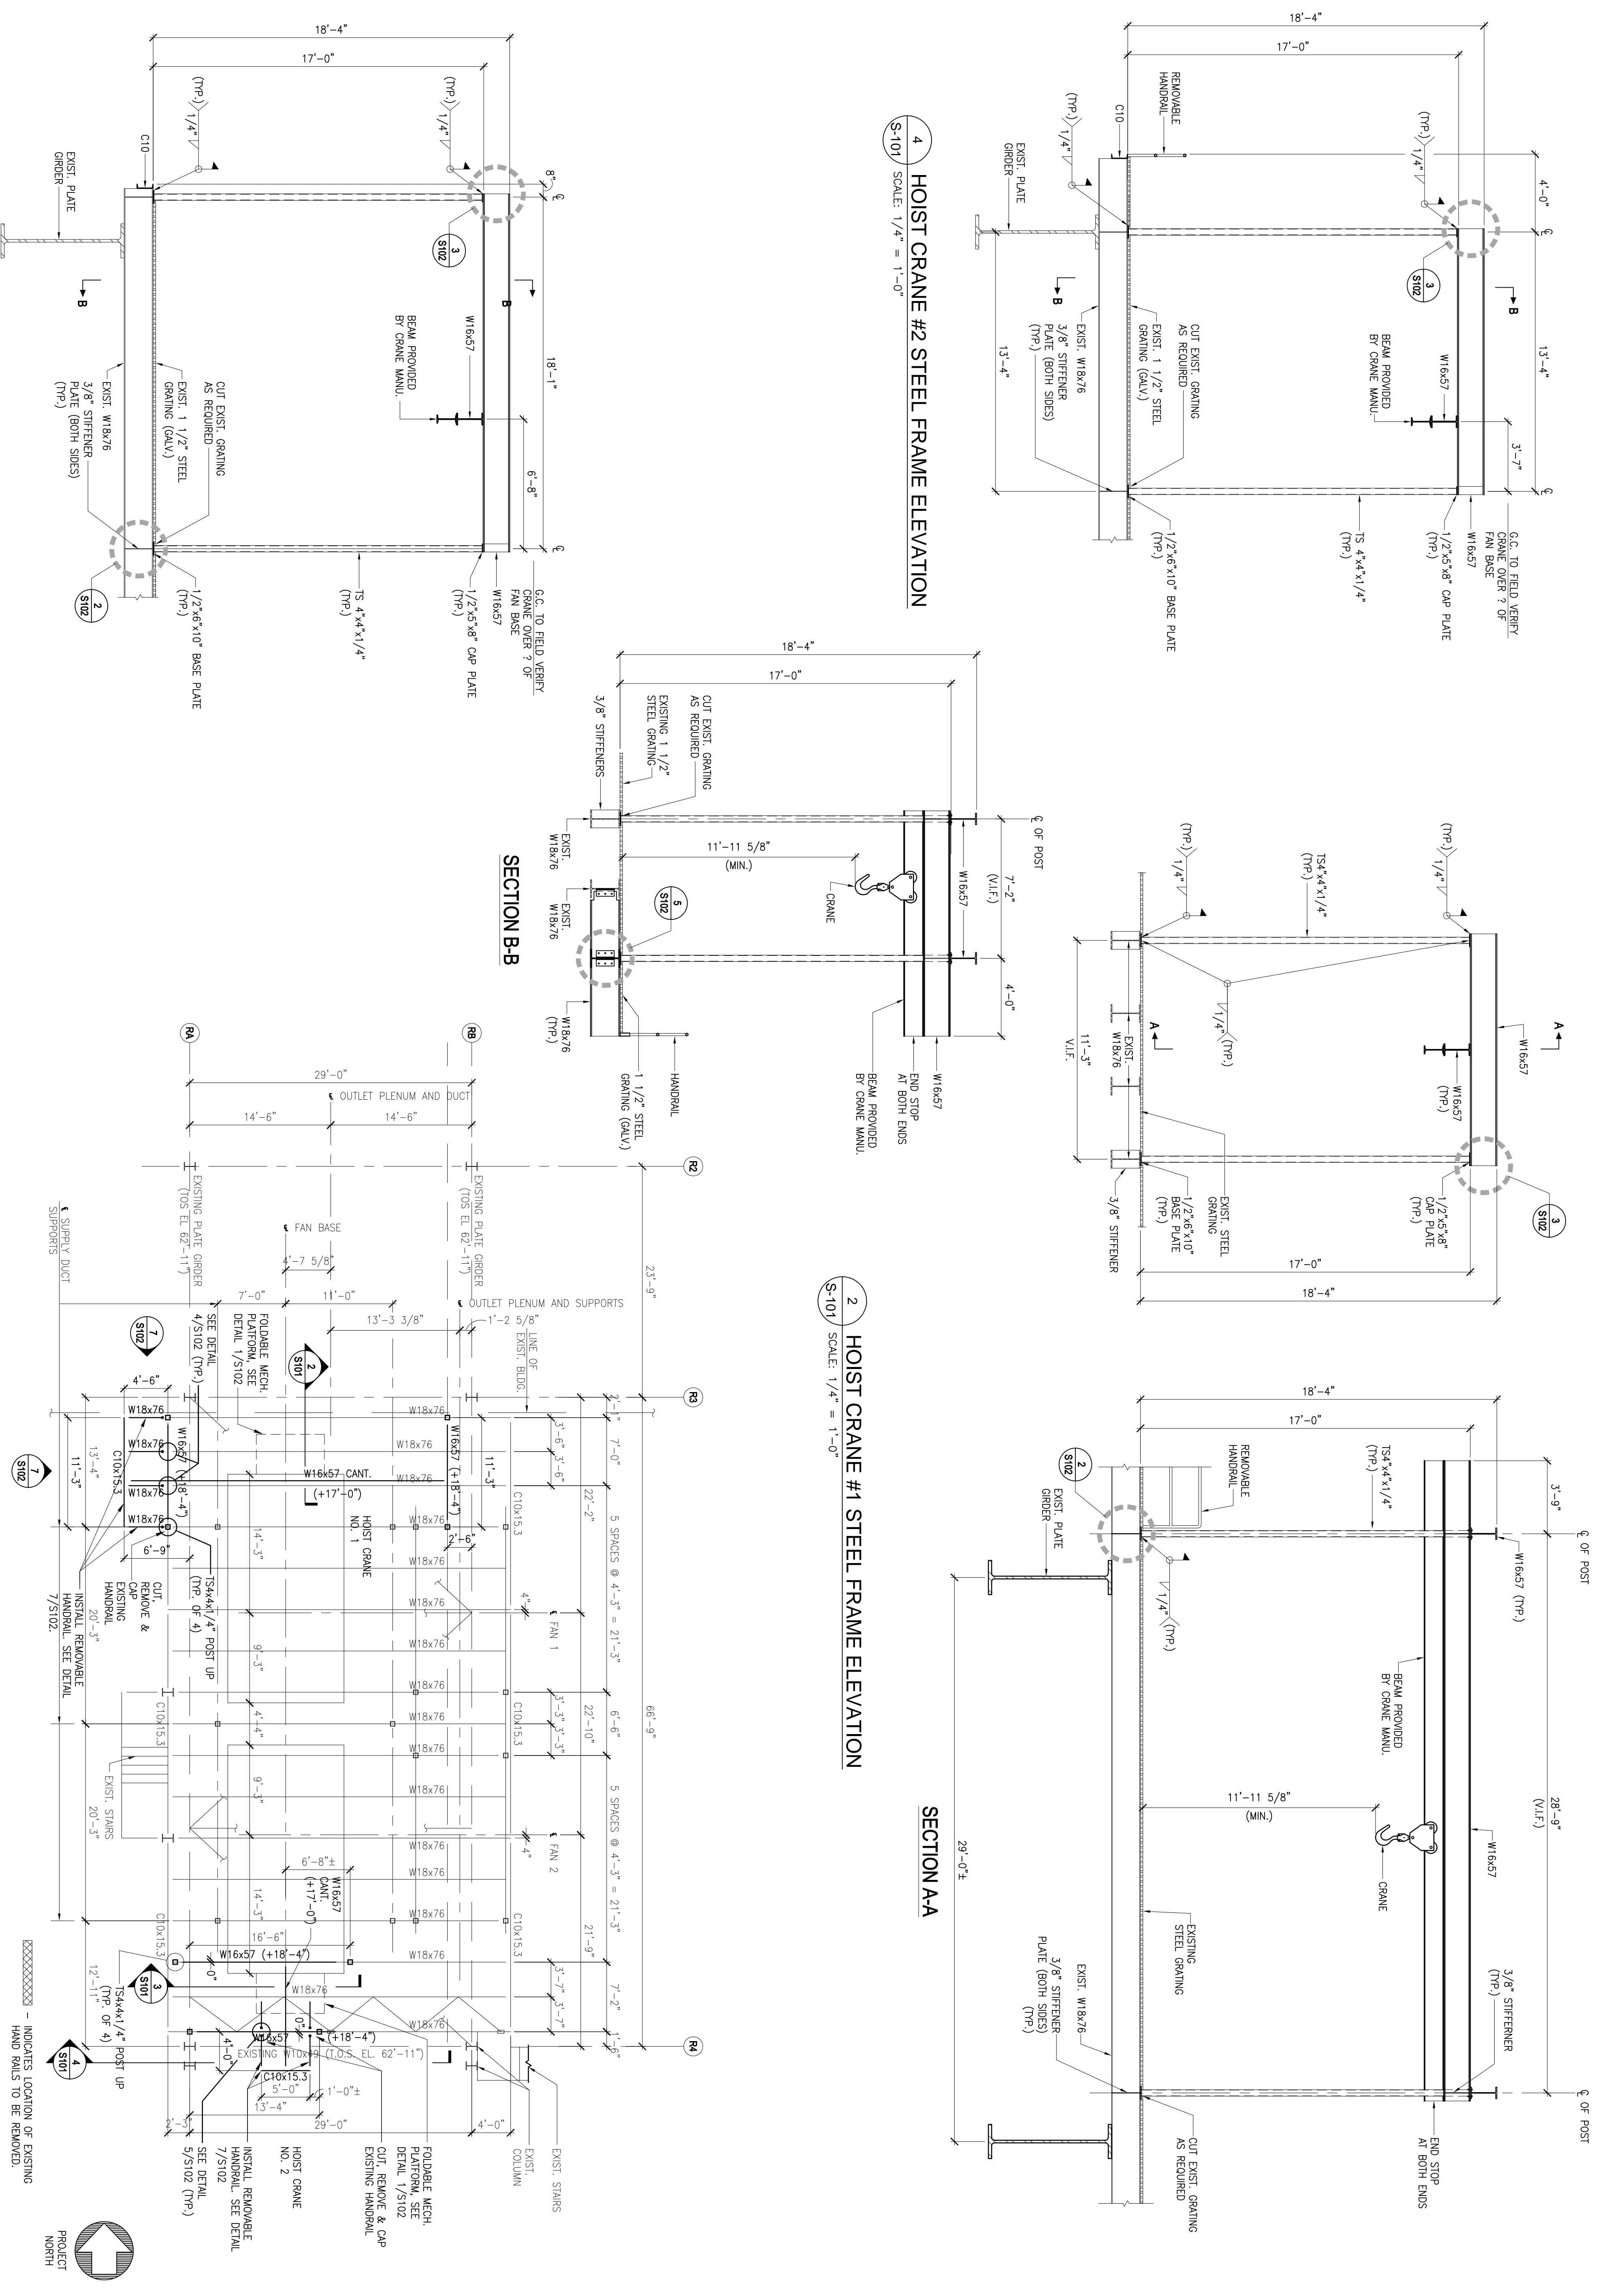

4 HOIST CRANE #2 STEEL FRAME ELEVATION
SCALE: 1/4" = 1'-0"

2 HOIST CRANE #1 STEEL FRAME ELEVATION
SCALE: 1/4" = 1'-0"

3 HOIST CRANE #2 STEEL FRAME ELEVATION
SCALE: 1/4" = 1'-0"

1 FAN PLATFORM - FRAMING PLAN
T.O.S. EL. 64'-5 1/4"
SCALE: 1/8" = 1'-0"

NOTE:
1. GC TO FIELD VERIFY ALL EXIST. DIMENSION PRIOR TO ANY STEEL FABRICATION IF ANY DISCREPANCIES FOUND NOTIFY THE ENGINEER IMMEDIATELY.
2. (X-X) INDICATES TOP OF STEEL DISTANCE FROM ELEVATION 63'-5 1/4"