

THE INFORMATION CONTAINED IN THIS SET OF DOCUMENTS IS PROPRIETARY BY NATURE. ANY USE, DISCLOSURE OTHER THAN THAT WHICH RELATES TO CRRA AND MDC IS STRICTLY PROHIBITED.

REVISIONS

NUMBER	DATE	REMARKS

CONTROL ROOM
HVAC SYSTEMS
IMPROVEMENT

300 MAXIM ROAD
HARTFORD, CT.

PROJECT NO: 36937520.00001

DRAWN BY: SPZ


CHECKED BY: RCL

DATE: 04/28/08


CADD FILE: AS NOTED

CONTROL ROOM/
VISITOR AREA
REFLECTED CEILING
PLAN (ALTERNATE A)

A-102

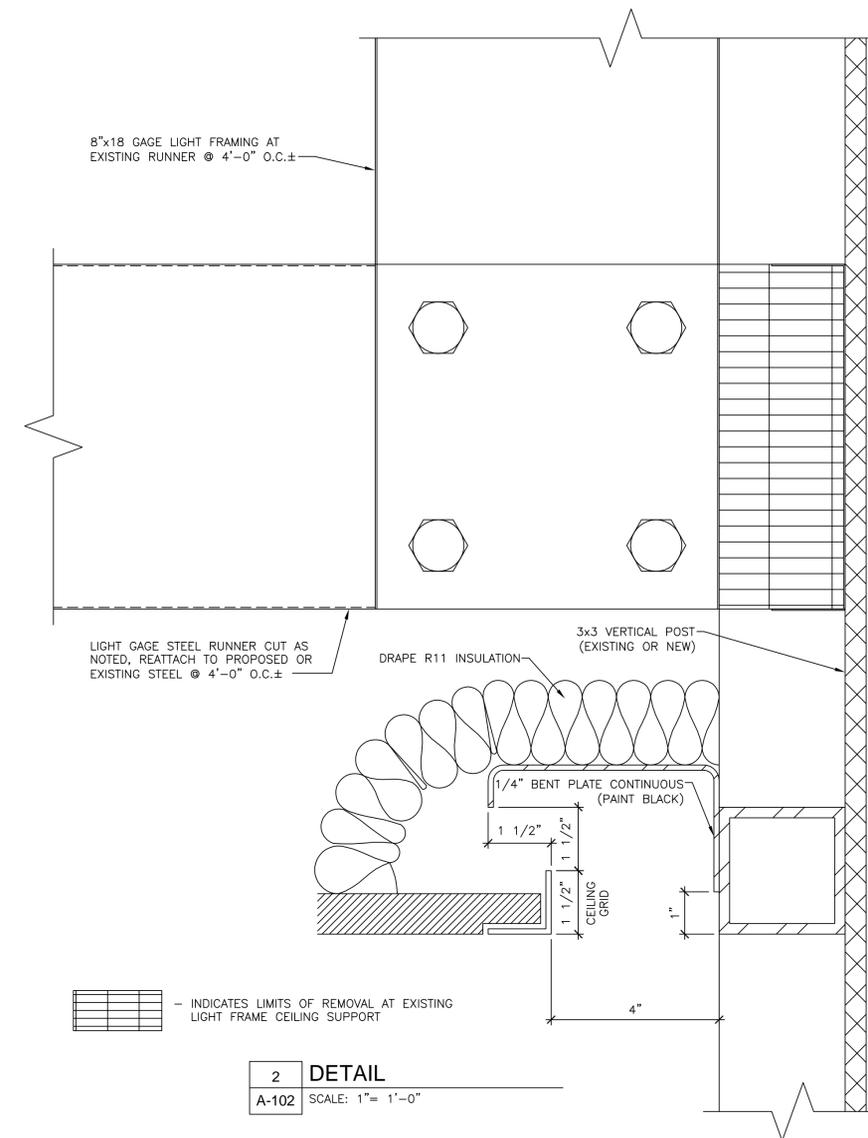


2 DETAIL
A-102 SCALE: 1" = 1'-0"

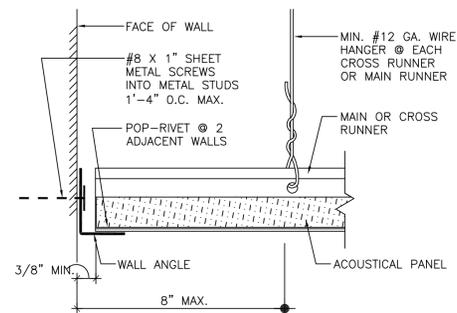

3 DETAIL
A-101 SCALE: N.T.S.

LEGEND:

- OPEN TO STRUCTURE ABOVE
- EXISTING SUSPENDED CEILING TO REMAIN
- NEW 2'x2' ACOUSTICAL CEILING GRID TO BE REPLACED
- NEW 2'x2' ACOUSTIC CEILING
- EXISTING ACOUSTIC CEILING
- HVAC SUPPLY
- HVAC RETURN
- EXISTING 2'x2' LIGHT FIXTURE TO BE RELOCATED IN NEW ACOUSTICAL CEILING
- EXISTING 2'x4' LIGHT FIXTURE TO BE RELOCATED IN NEW ACOUSTICAL CEILING
- SPRINKLER HEAD TO REMAIN- VERIFY LOCATION IN FIELD

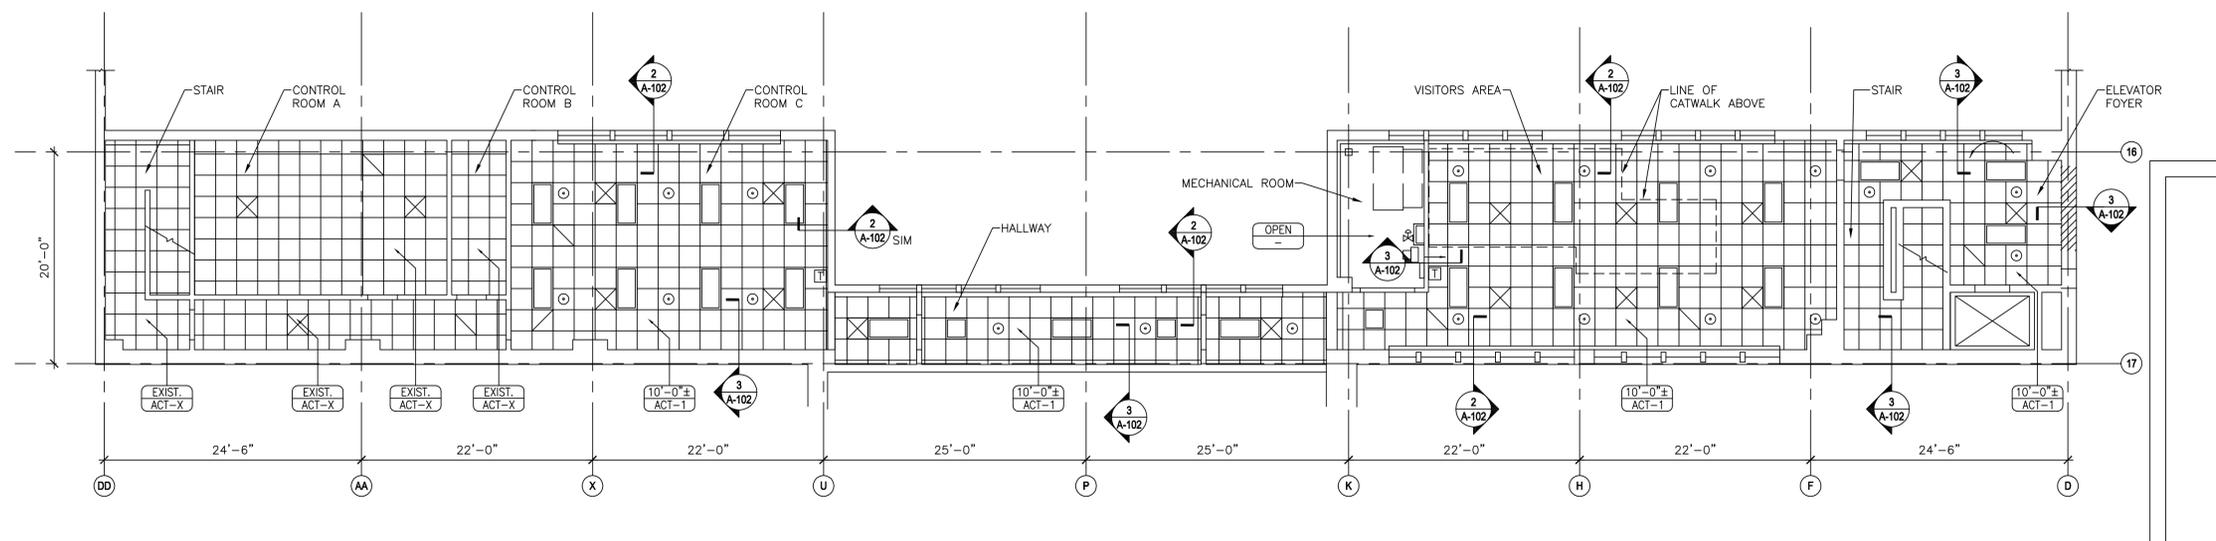

1 CONTROL ROOM / VISITOR AREA REFLECTED CEILING PLAN (ALTERNATE A)
SCALE: 1/8" = 1'-0"

NOTES:

- REMOVAL OF EXISTING 2'X2' ACOUSTICAL CEILING GRID & TILES. REPLACE WITH NEW ACOUSTICAL CEILING GRID & TILES.
- CEILING GRID / ACOUSTICAL TILES TO BE REMOVED AND REPLACED TO FACILITATE NEW HVAC DUCTWORK/DIFFUSER/RETURN WORK.
- SUSPEND CEILING GRID FROM EXISTING SUPPORT CHANNELS. REPLACE DAMAGED SUPPORT CHANNELS AS REQUIRED.
- PROVIDE 4" OPEN GAP ALONG WINDOW WALLS AT ACOUSTICAL CEILING- SEE DETAIL 2/A-102. ALL OTHER CEILING/WALL INTERSECTIONS SHALL USE DETAIL 3/A-102.
- REUSE EXISTING LIGHT FIXTURES, SPRINKLERS, ETC. PROVIDE ADEQUATE SUPPORT AS REQUIRED DURING CEILING REPLACEMENT.

