



CONDUIT & ELECTRICAL ONE LINE LAYOUT PLAN

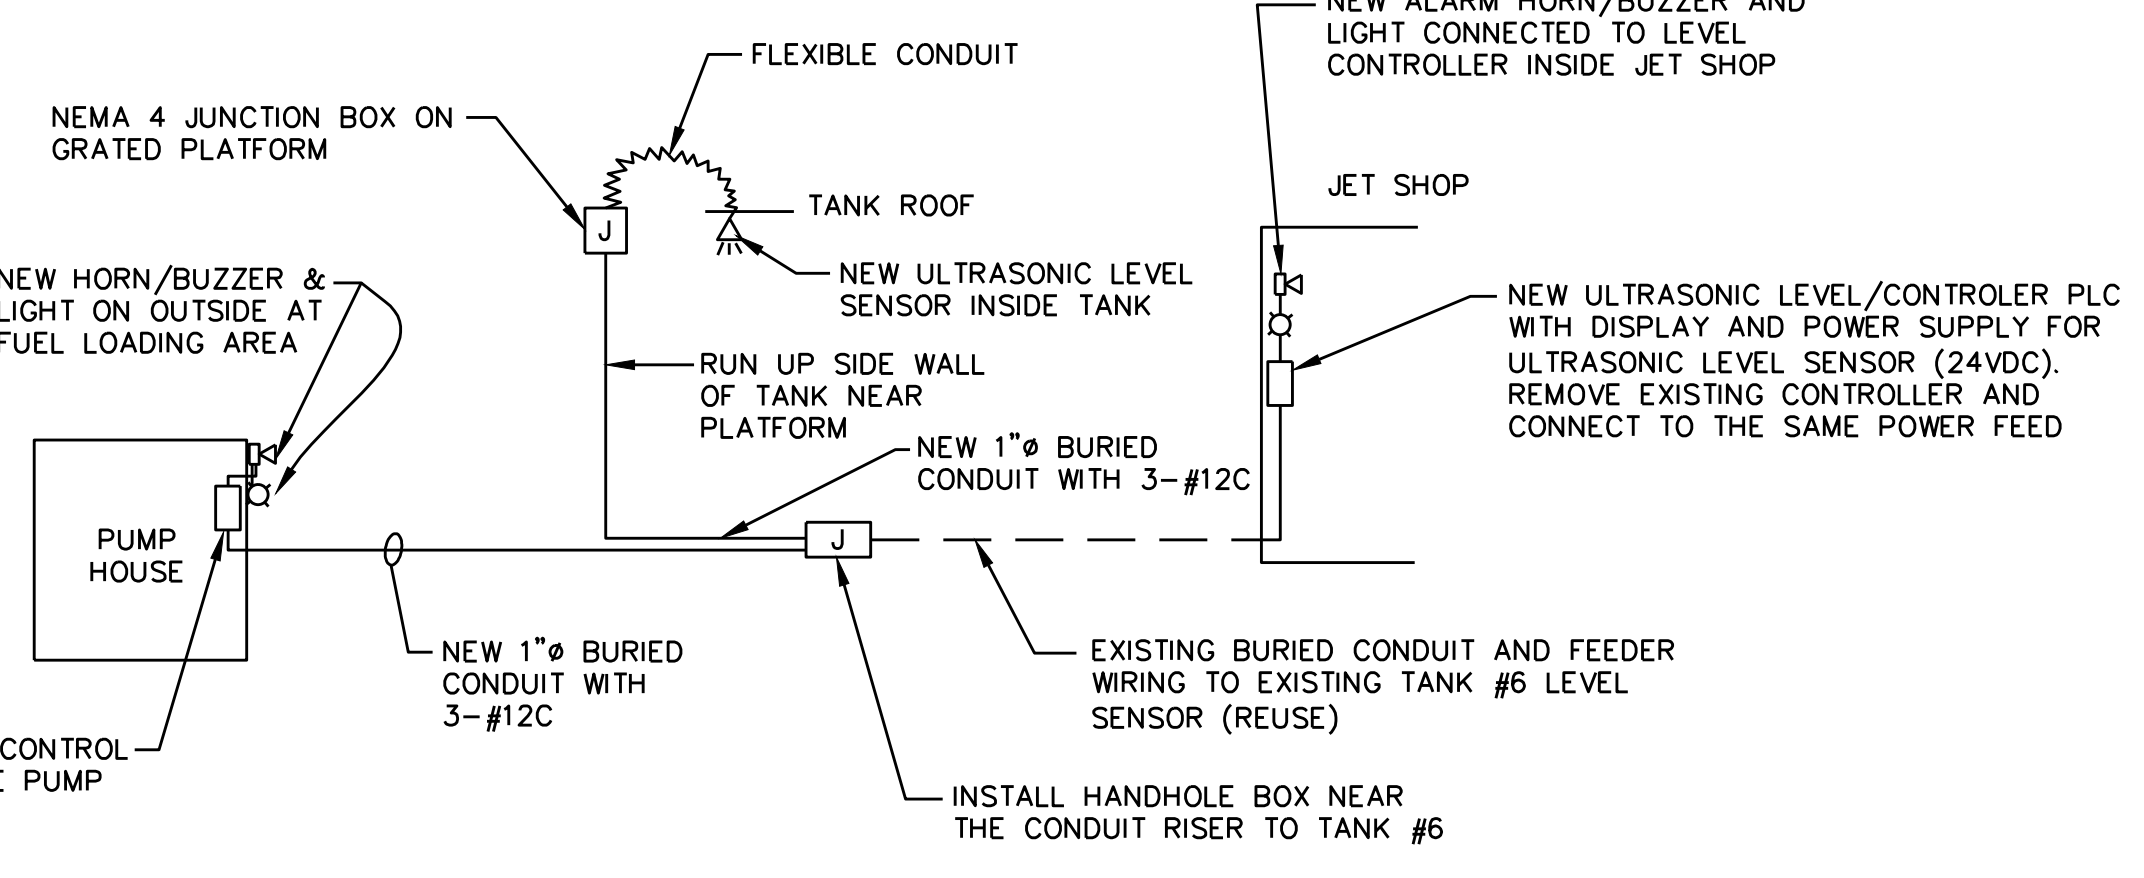

TANK LEVEL SENSING & ALARM LAYOUT

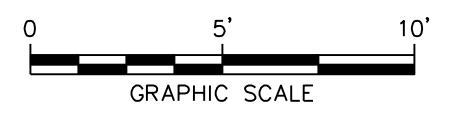

1	ADDENDUM #3 - STAIRWAY & PLATFORM MOVED WITH LIGHTS & SWITCH	8/24/10	CNS
NO. REVISIONS		DATE	APPROVAL
CONNECTICUT RESOURCES RECOVERY AUTHORITY RESERVE ROAD HARTFORD, CONNECTICUT		 21 Griffin Road North Windsor, CT 06095 (860) 298-9692	
TANK No.6 REPLACEMENT PROJECT ELECTRICAL PLAN		DESIGN: SWL 07/16/10	DRAWN: REA 07/16/10
		CHECKED: CNS 07/16/10	SCALE: 1"=5'
		PROJECT: 153306-000390-000006	DRAWING
		E-1	