



# CONNECTICUT RESOURCES RECOVERY AUTHORITY

## MID-CONNECTICUT PROJECT WASTE PROCESSING FACILITY MSW FLOOR REPAIR


MAXIM ROAD  
HARTFORD, CONNECTICUT

CRRA CONTRACT NO. 084154

OCTOBER, 2007

**URS**  
**URS CORPORATION AES**  
500 ENTERPRISE DRIVE  
ROCKY HILL, CT. 06067  
1-(860)-529-8882

URS PROJECT NO. 36937394

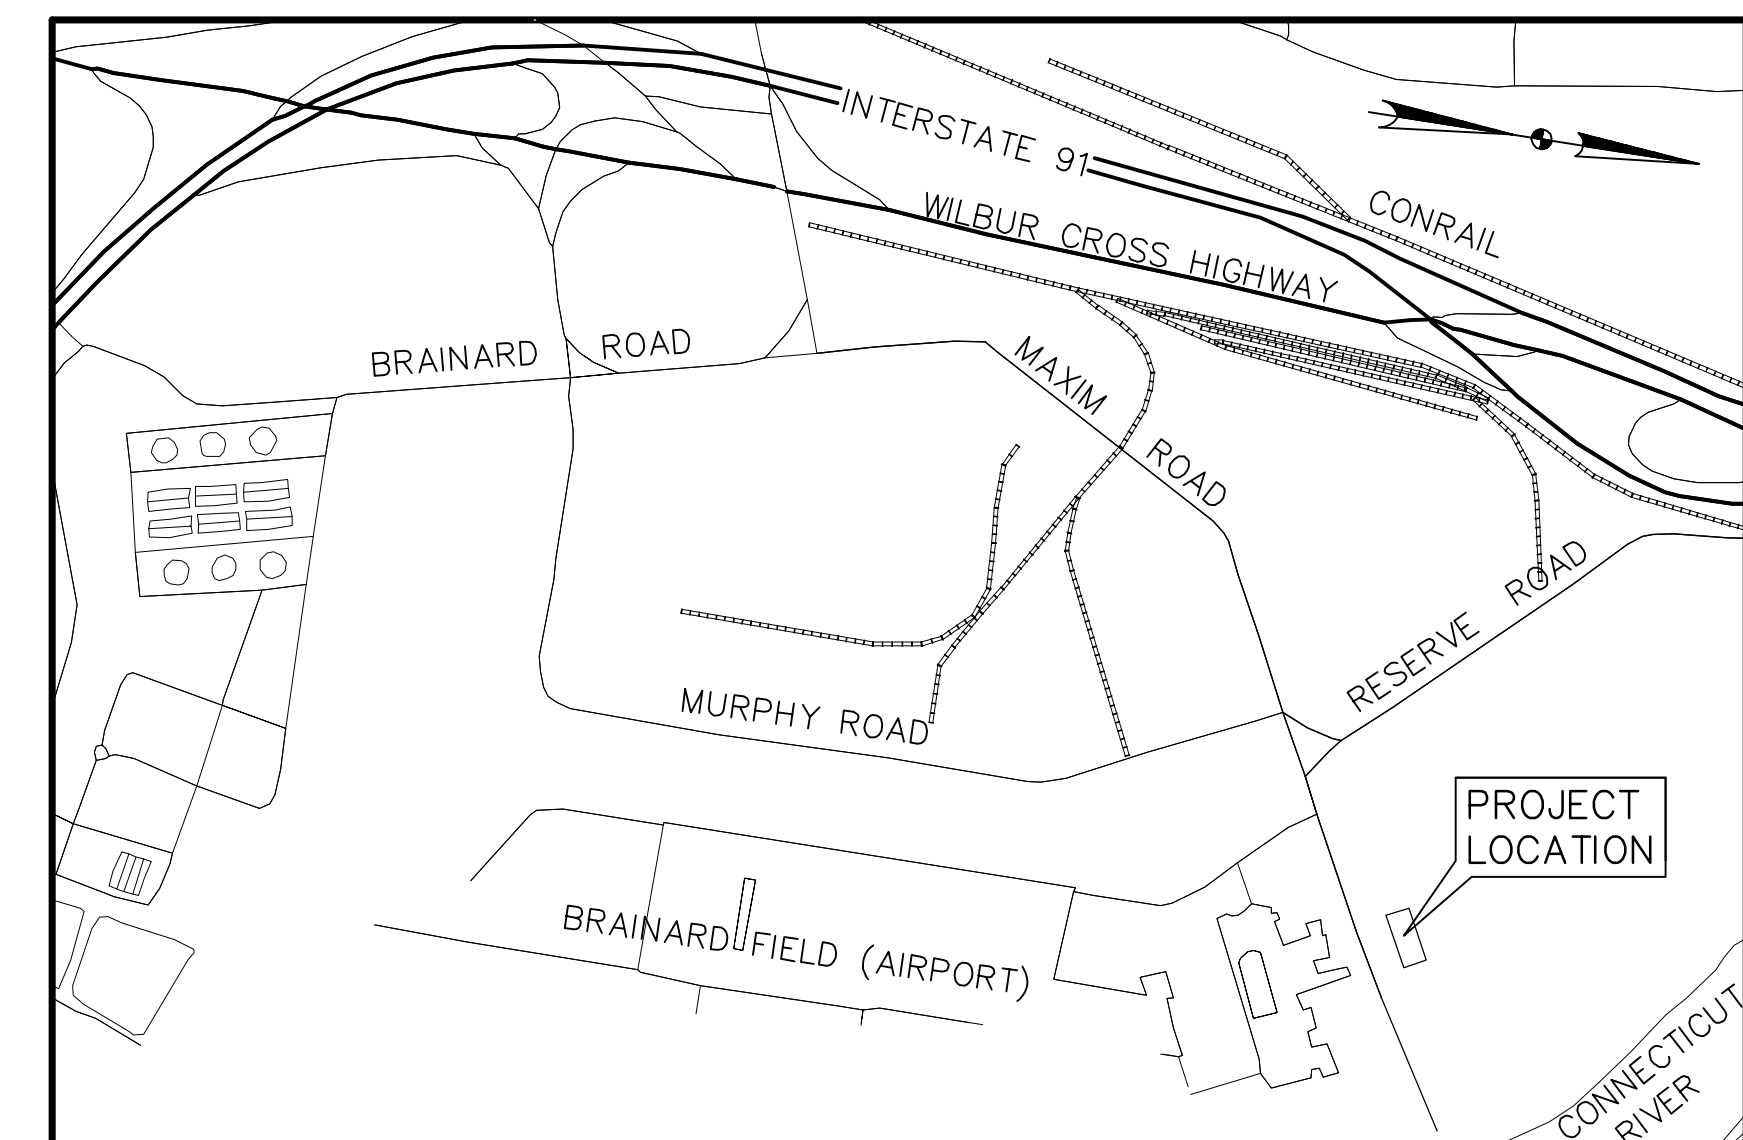

**LOCATION PLAN**  
NOT TO SCALE

**LIST OF DRAWINGS**

- T-001 COVER SHEET
- S-001 GENERAL NOTES AND ABBREVIATIONS
- S-002 TOPOGRAPHIC SURVEY PLAN
- S-003 MSW FLOOR REPAIR PLAN (STAGE I & II)
- S-004 MSW FLOOR REPAIR PLAN (STAGE III & VI)
- S-101 MSW FLOOR DEMOLITION PLAN (STAGE I)
- S-102 MSW FLOOR DEMOLITION PLAN (STAGE II)
- S-103 MSW FLOOR DEMOLITION PLAN (STAGE III)
- S-104 MSW FLOOR DEMOLITION PLAN (STAGE IV)
- S-201 CONCRETE SLAB REPAIR PLAN (STAGE I)
- S-202 CONCRETE SLAB REPAIR PLAN (STAGE II)
- S-203 CONCRETE SLAB REPAIR PLAN (STAGE III)
- S-204 CONCRETE SLAB REPAIR PLAN (STAGE IV)
- S-301 CONCRETE SLAB REPAIR REINFORCEMENT PLAN
- S-302 CONCRETE SLAB REPAIR REINFORCEMENT PLAN
- S-401 CONCRETE SLAB REPAIR DETAILS
- S-402 CONCRETE SLAB REPAIR DETAILS