



SNOW
PLOWING


- LEGEND**
- GAS MONITORING PROBE
 - ⊕ LANDFILL GAS EXTRACTION WELL
 - TREES
 - TREES LINE
 - UTILITY POLE
 - E— UNDERGROUND ELECTRIC
 - W— UNDERGROUND WATER
 - WATER SURFACE
 - CONCRETE MONUMENT FOUND
 - X— WIRE FENCE
 - CHAIN LINK FENCE
 - - - PROPERTY/DEED/STREET LINE

ELLINGTON LANDFILL
CONN. ROUTE 140
SADD'S MILL ROAD
ELLINGTON, CONNECTICUT

NORTH

SCALE IN FEET
0 50 100

SITE PLAN
DATE
3/27/09

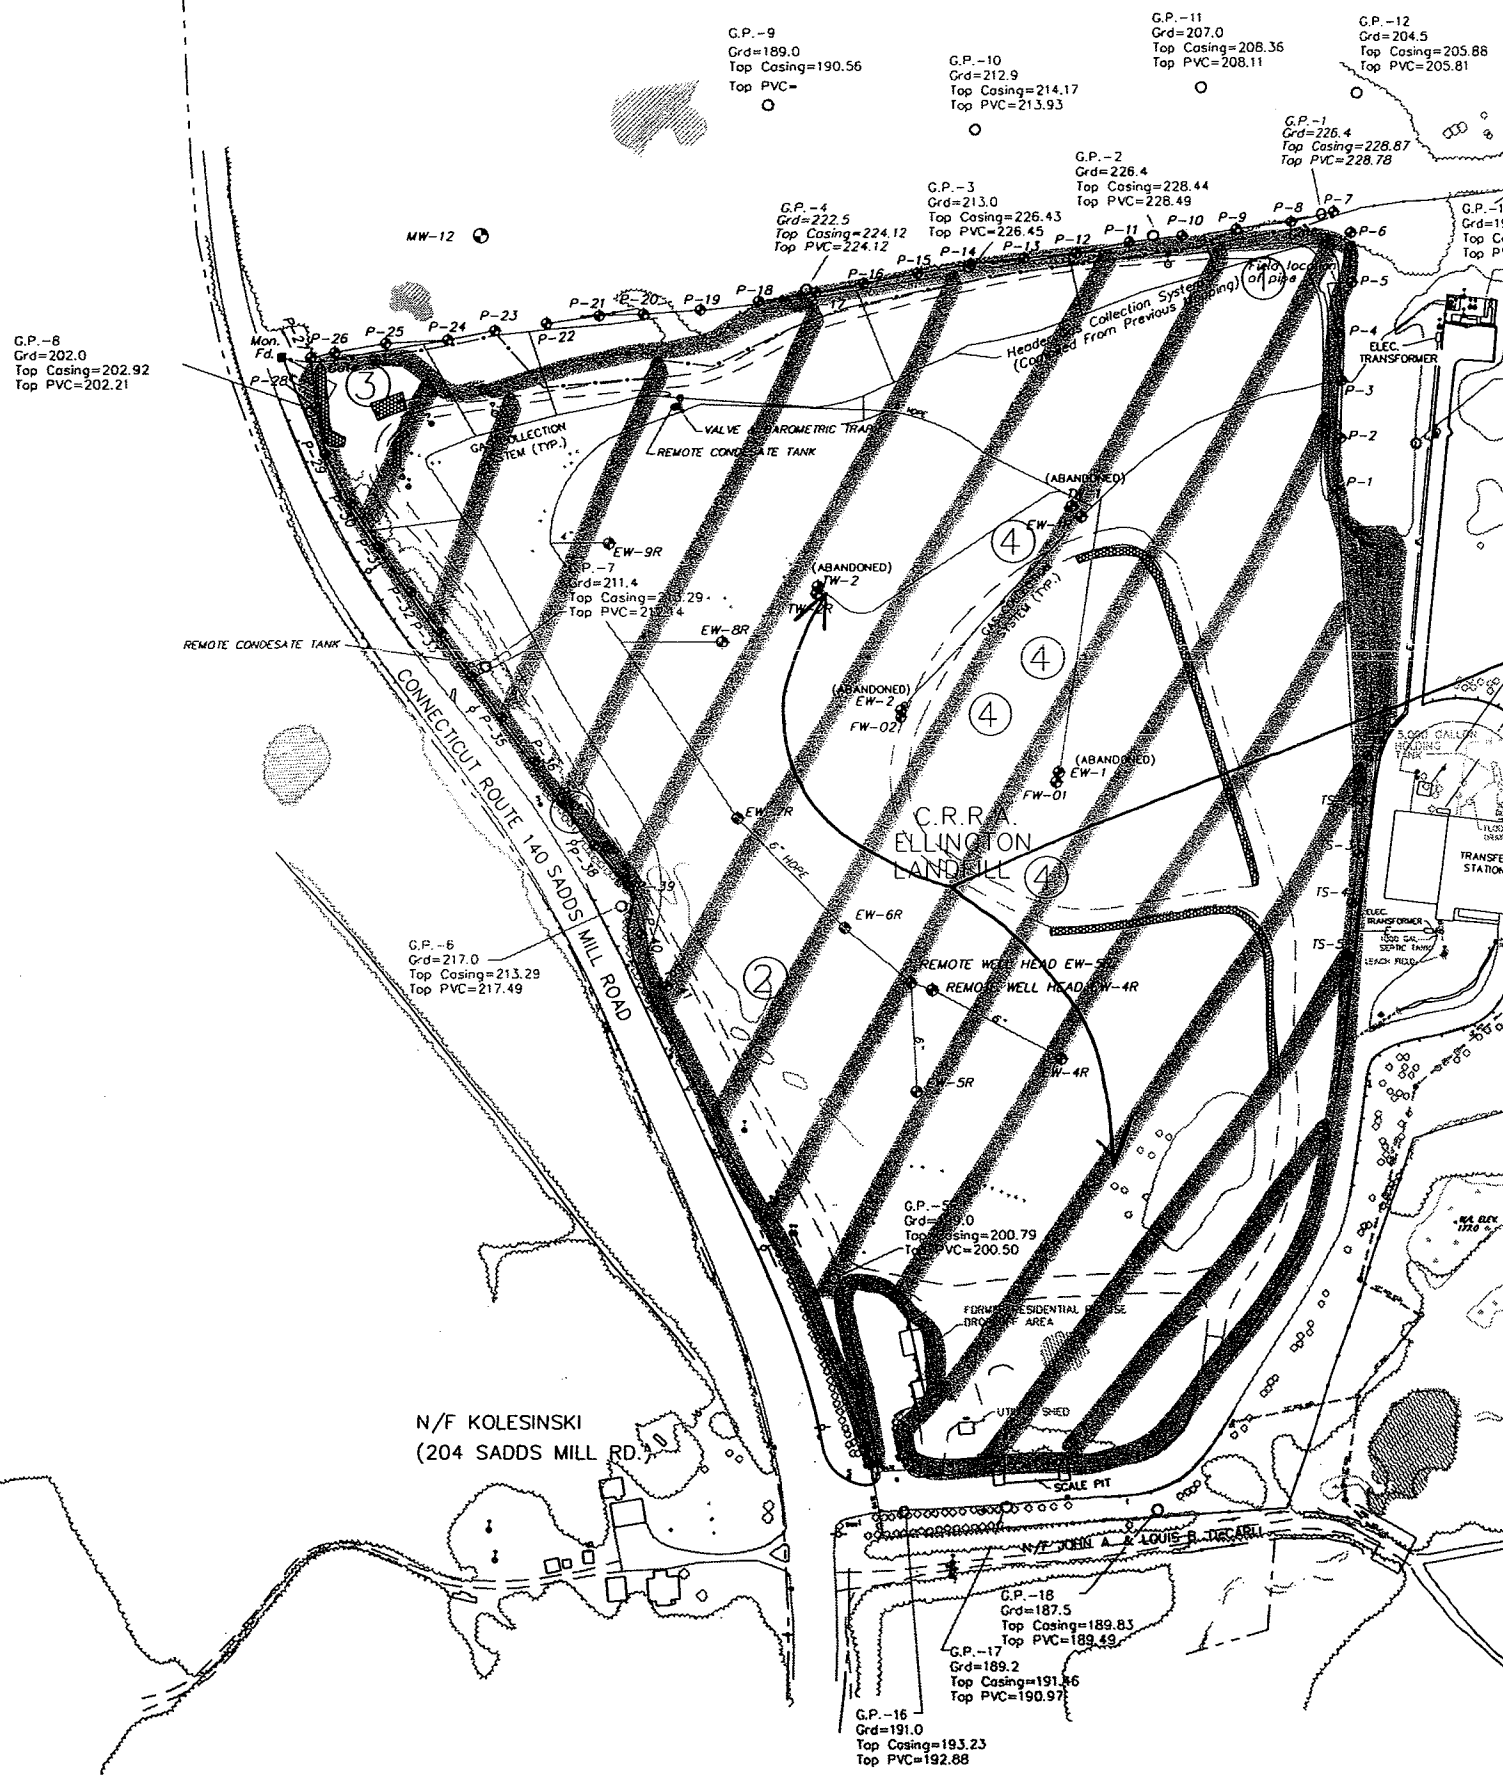

LANDFILL
MOWING

N/F JOHN A. & LOUIS B. DeCARLI

N/F KOLESINSKI
(204 SADD MILL RD.)

LEGEND


- GAS MONITORING PROBE
- ⊙ LANDFILL GAS EXTRACTION WELL
- TREES
- TREES LINE
- UTILITY POLE
- UNDERGROUND ELECTRIC
- UNDERGROUND WATER
- WATER SURFACE
- CONCRETE MONUMENT FOUND
- X — WIRE FENCE
- ○ — CHAIN LINK FENCE
- PROPERTY/DEED/STREET LINE

ELLINGTON LANDFILL
 CONN. ROUTE 140
 SADD MILL ROAD
 ELLINGTON, CONNECTICUT

NORTH

SCALE IN FEET
 0 50 100

SITE PLAN
 DATE
 3/27/09

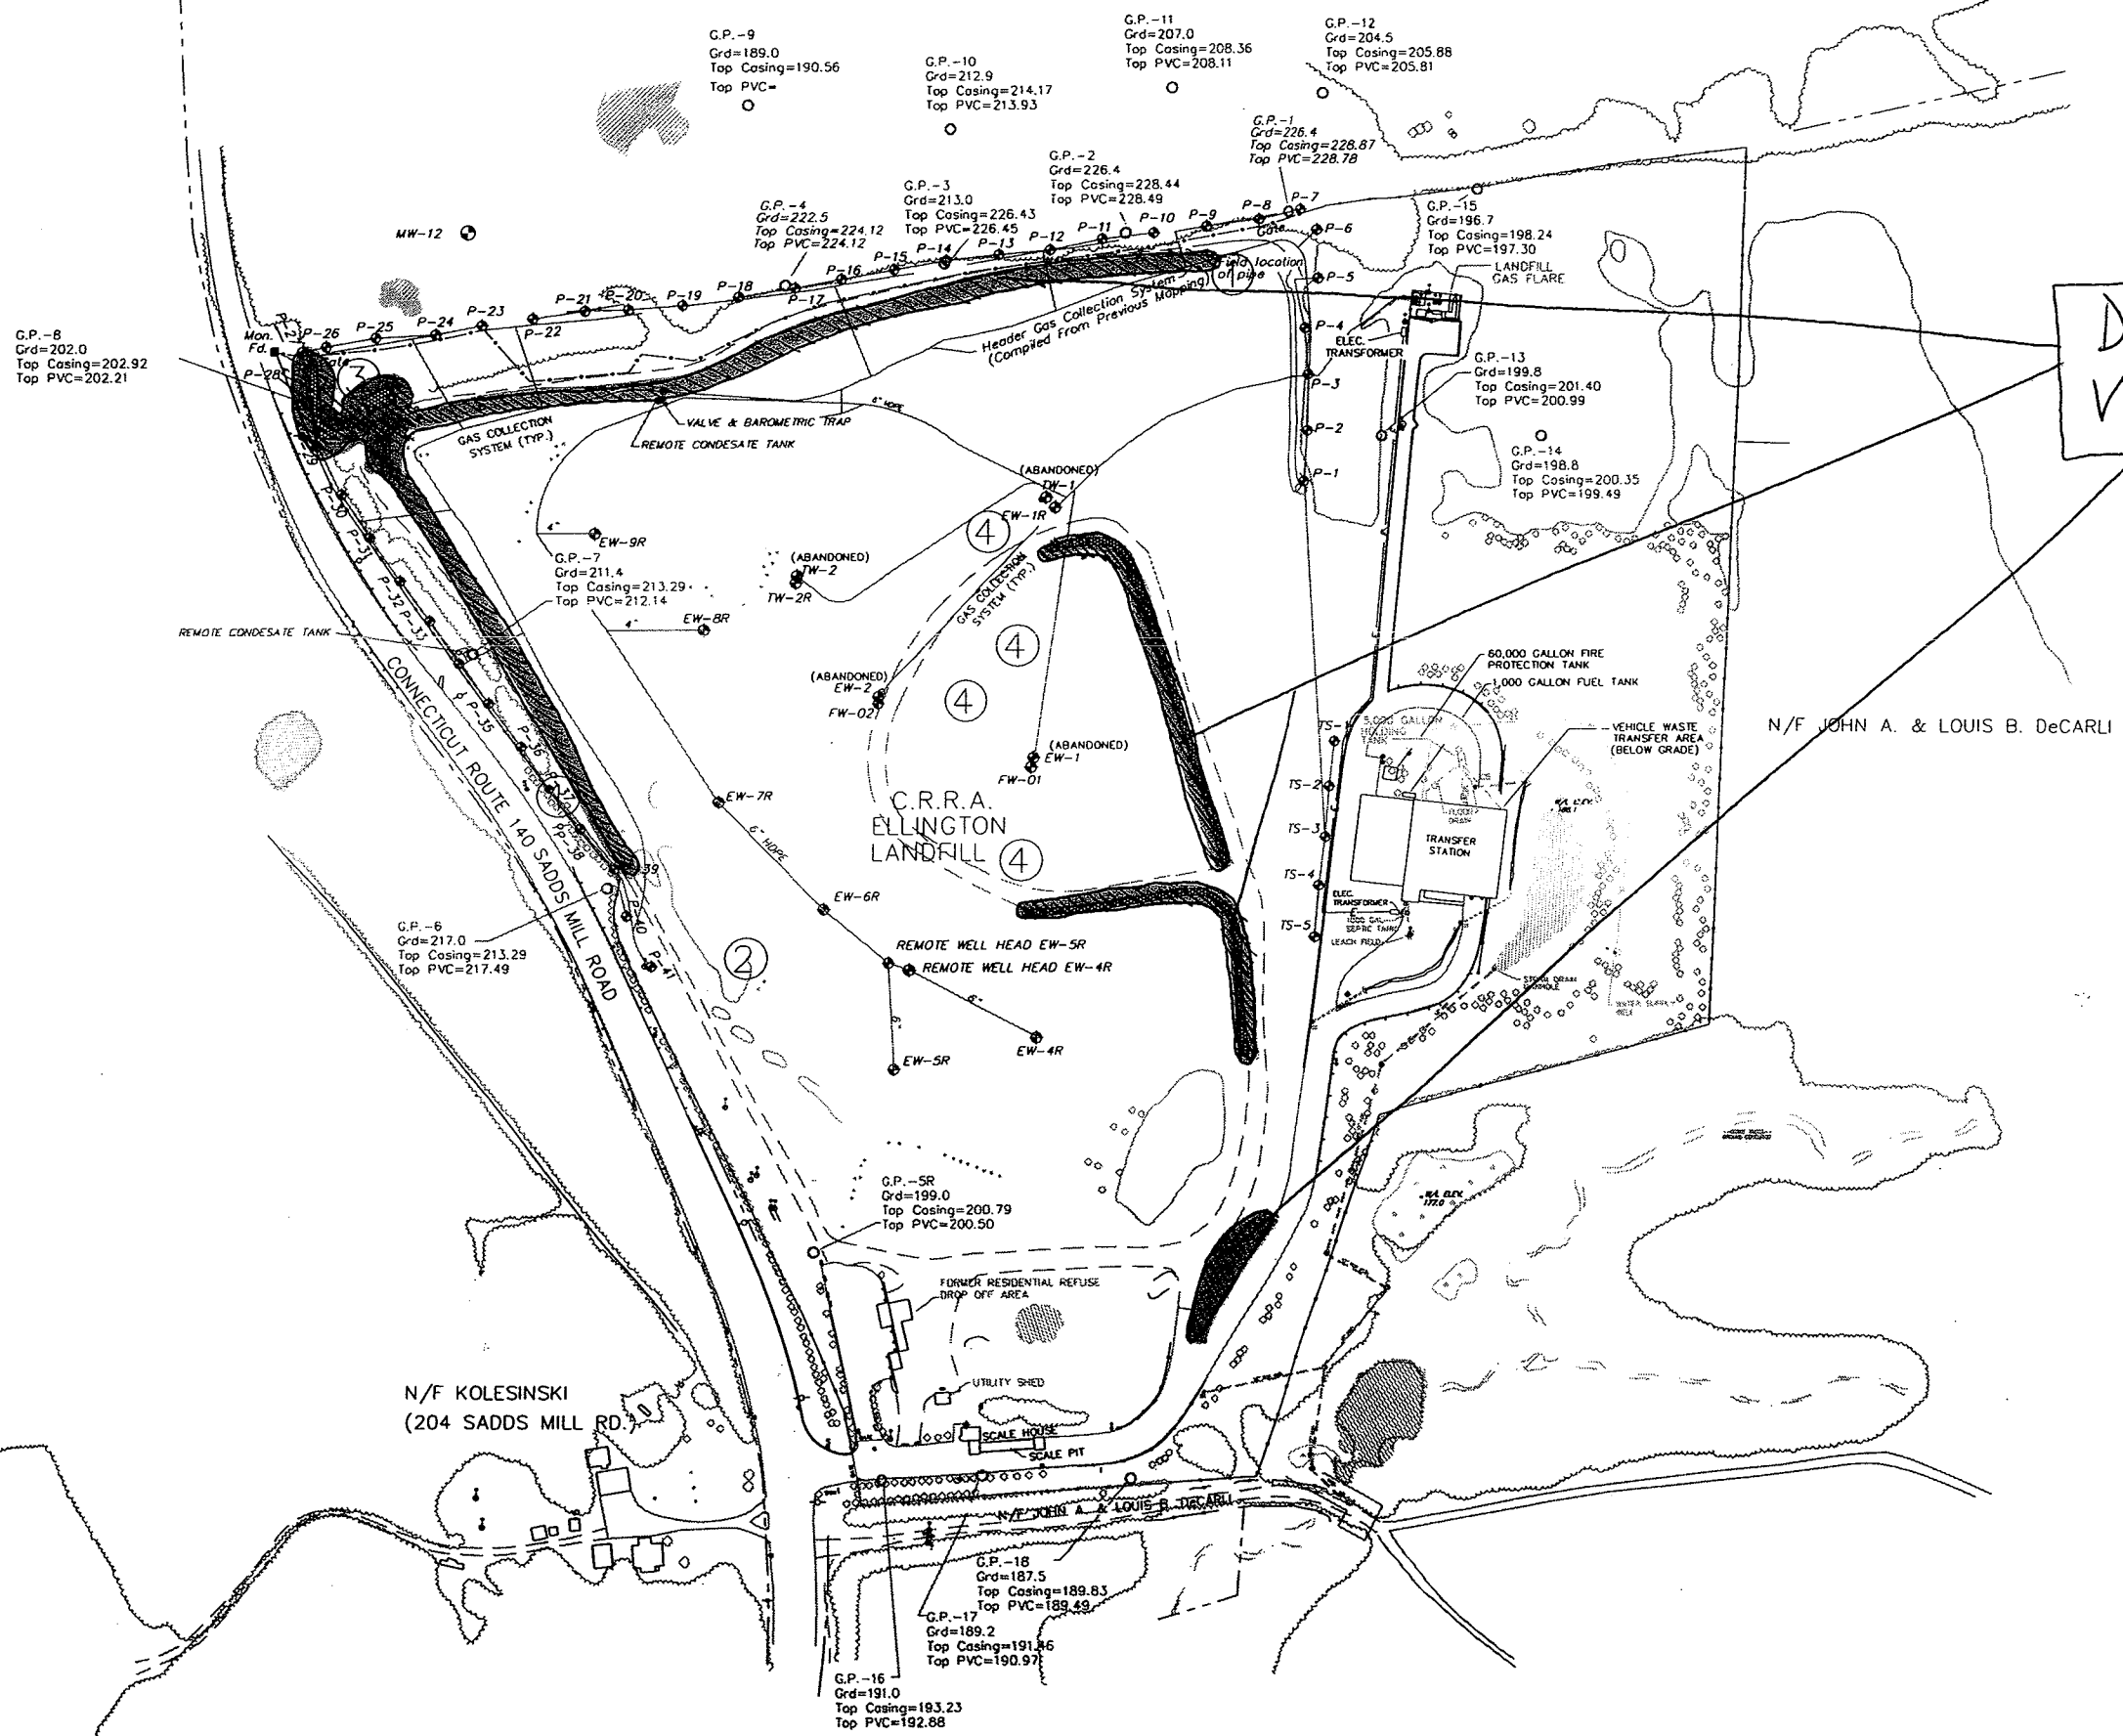

DRAINAGE SYSTEM
VEG. CONTROL

- LEGEND
- GAS MONITORING PROBE
 - ⊕ LANDFILL GAS EXTRACTION WELL
 - TREES
 - TREES LINE
 - UTILITY POLE
 - UNDERGROUND ELECTRIC
 - UNDERGROUND WATER
 - WATER SURFACE
 - CONCRETE MONUMENT FOUND
 - x— WIRE FENCE
 - o— CHAIN LINK FENCE
 - - - PROPERTY/DEED/STREET LINE

ELLINGTON LANDFILL
CONN. ROUTE 140
SADDS MILL ROAD
ELLINGTON, CONNECTICUT

NORTH

SCALE IN FEET
0 50 100

SITE PLAN
DATE
3/27/09

G.P.-9
Grd=189.0
Top Casing=190.56
Top PVC=

G.P.-10
Grd=212.9
Top Casing=214.17
Top PVC=213.93

G.P.-11
Grd=207.0
Top Casing=208.36
Top PVC=208.11

G.P.-12
Grd=204.5
Top Casing=205.88
Top PVC=205.81

G.P.-2
Grd=226.4
Top Casing=228.44
Top PVC=228.49

G.P.-3
Grd=213.0
Top Casing=226.43
Top PVC=226.45

G.P.-4
Grd=222.5
Top Casing=224.12
Top PVC=224.12

G.P.-15
Grd=196.7
Top Casing=198.24
Top PVC=197.30

G.P.-8
Grd=202.0
Top Casing=202.92
Top PVC=202.21

G.P.-13
Grd=199.8
Top Casing=201.40
Top PVC=200.99

G.P.-14
Grd=198.8
Top Casing=200.35
Top PVC=199.49

G.P.-7
Grd=211.4
Top Casing=213.29
Top PVC=212.14

G.P.-6
Grd=217.0
Top Casing=213.29
Top PVC=217.49

G.P.-5R
Grd=199.0
Top Casing=200.79
Top PVC=200.50

G.P.-16
Grd=191.0
Top Casing=193.23
Top PVC=192.88


G.P.-17
Grd=189.2
Top Casing=191.86
Top PVC=190.97

G.P.-18
Grd=187.5
Top Casing=189.83
Top PVC=189.49

N/F JOHN A. & LOUIS B. DeCARLI

N/F KOLESINSKI
(204 SADDS MILL RD.)

C.R.R.A.
ELLINGTON
LANDFILL

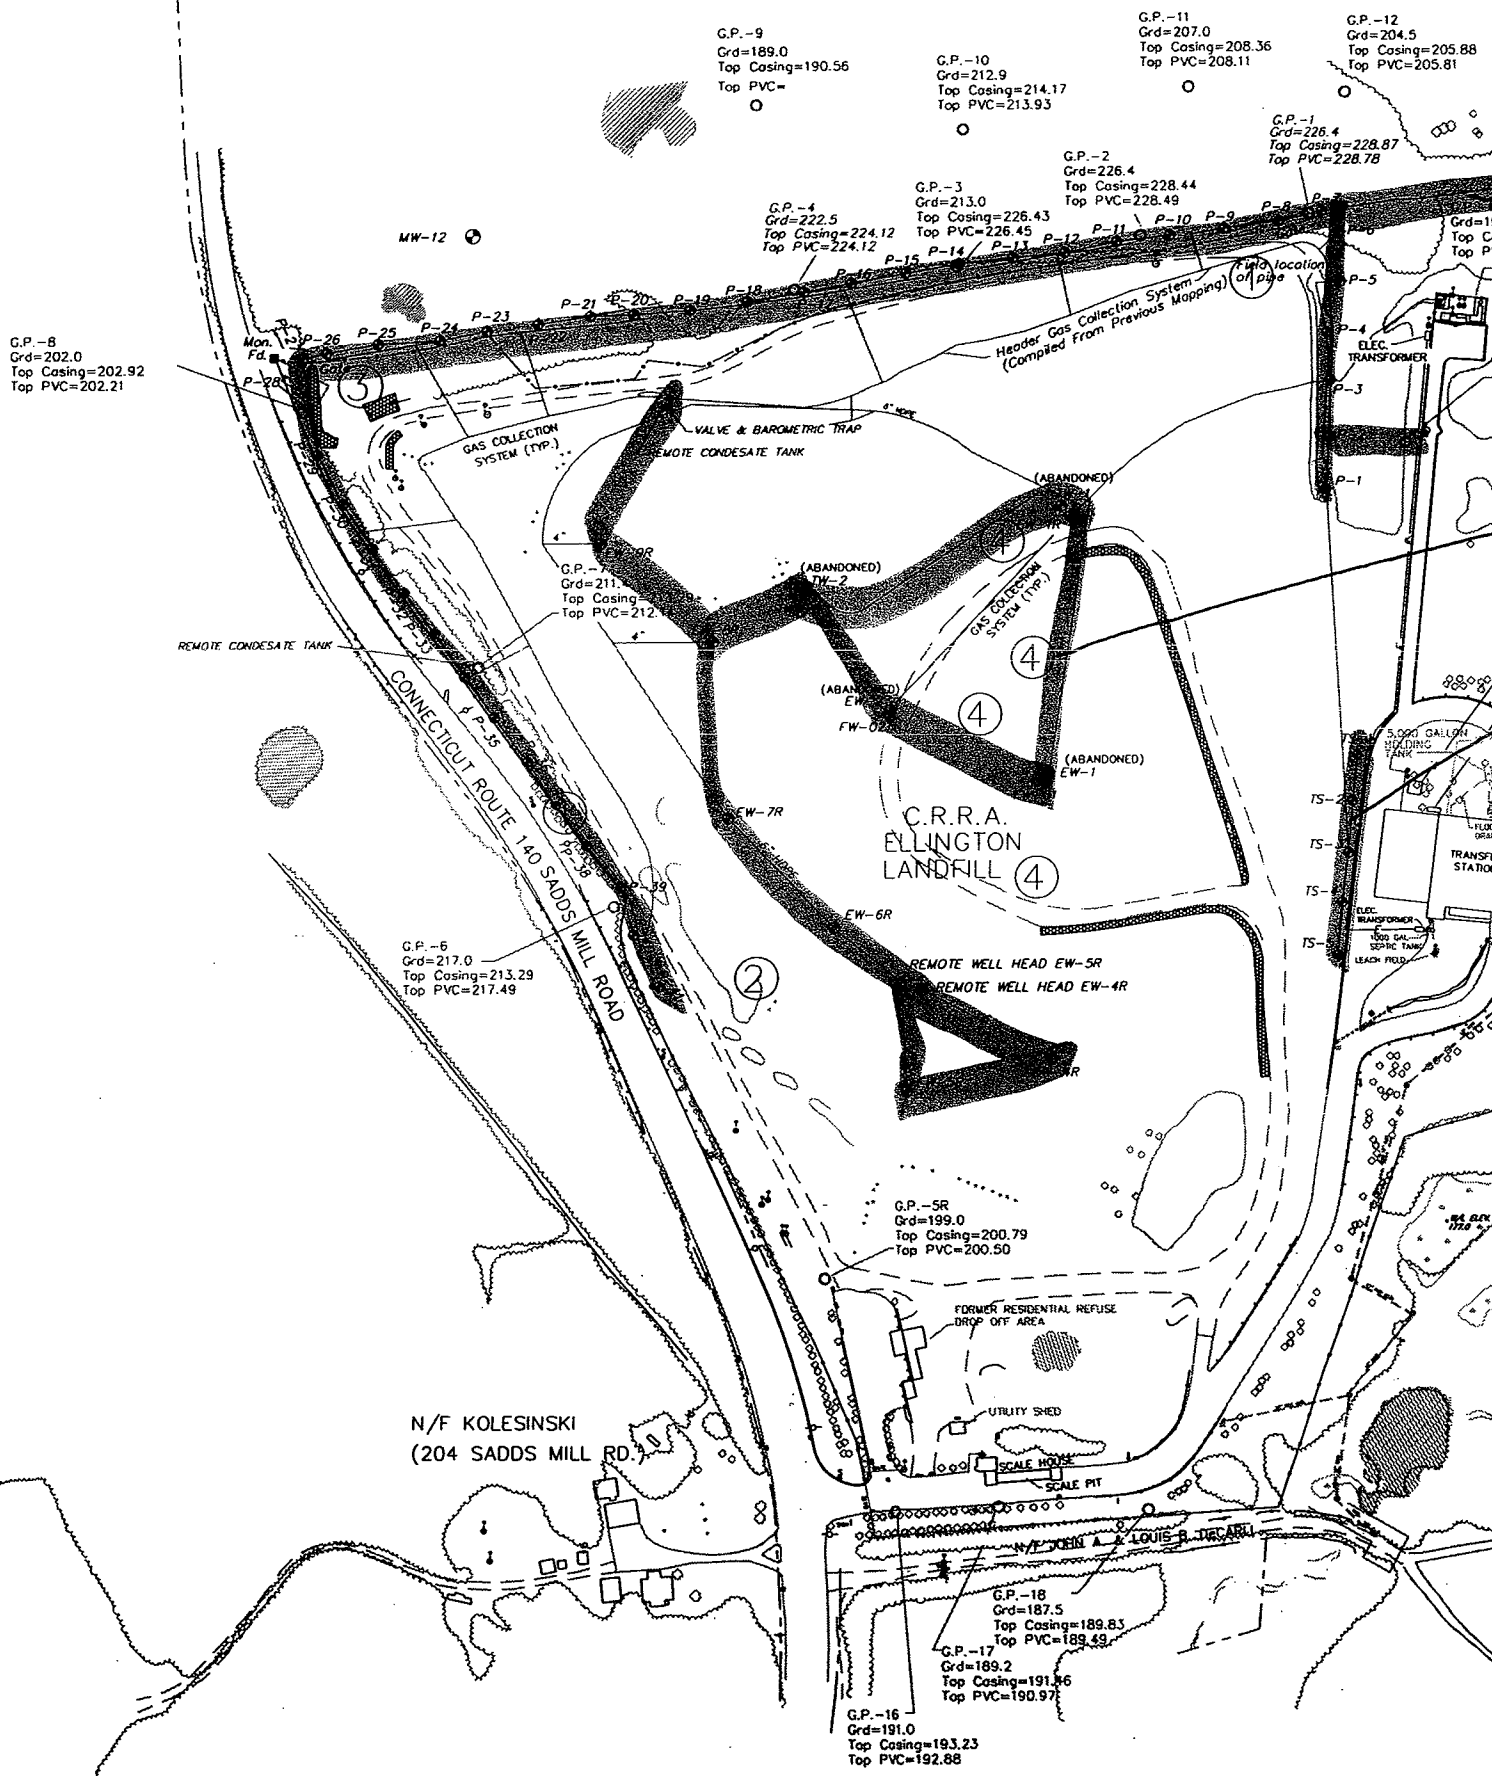

MONTHLY GAS SYSTEM MOWING PATHS


LEGEND

- GAS MONITORING PROBE
- ⊕ LANDFILL GAS EXTRACTION WELL
- ◇ TREES
- TREES LINE
- UTILITY POLE
- E UNDERGROUND ELECTRIC
- W UNDERGROUND WATER
- WATER SURFACE
- CONCRETE MONUMENT FOUND
- x — WIRE FENCE
- o — CHAIN LINK FENCE
- - - - - PROPERTY/DEED/STREET LINE

ELLINGTON LANDFILL
 CONN. ROUTE 140
 SADDS MILL ROAD
 ELLINGTON, CONNECTICUT

NORTH
 SCALE IN FEET
 0 50 100

SITE PLAN
 DATE
 3/27/09

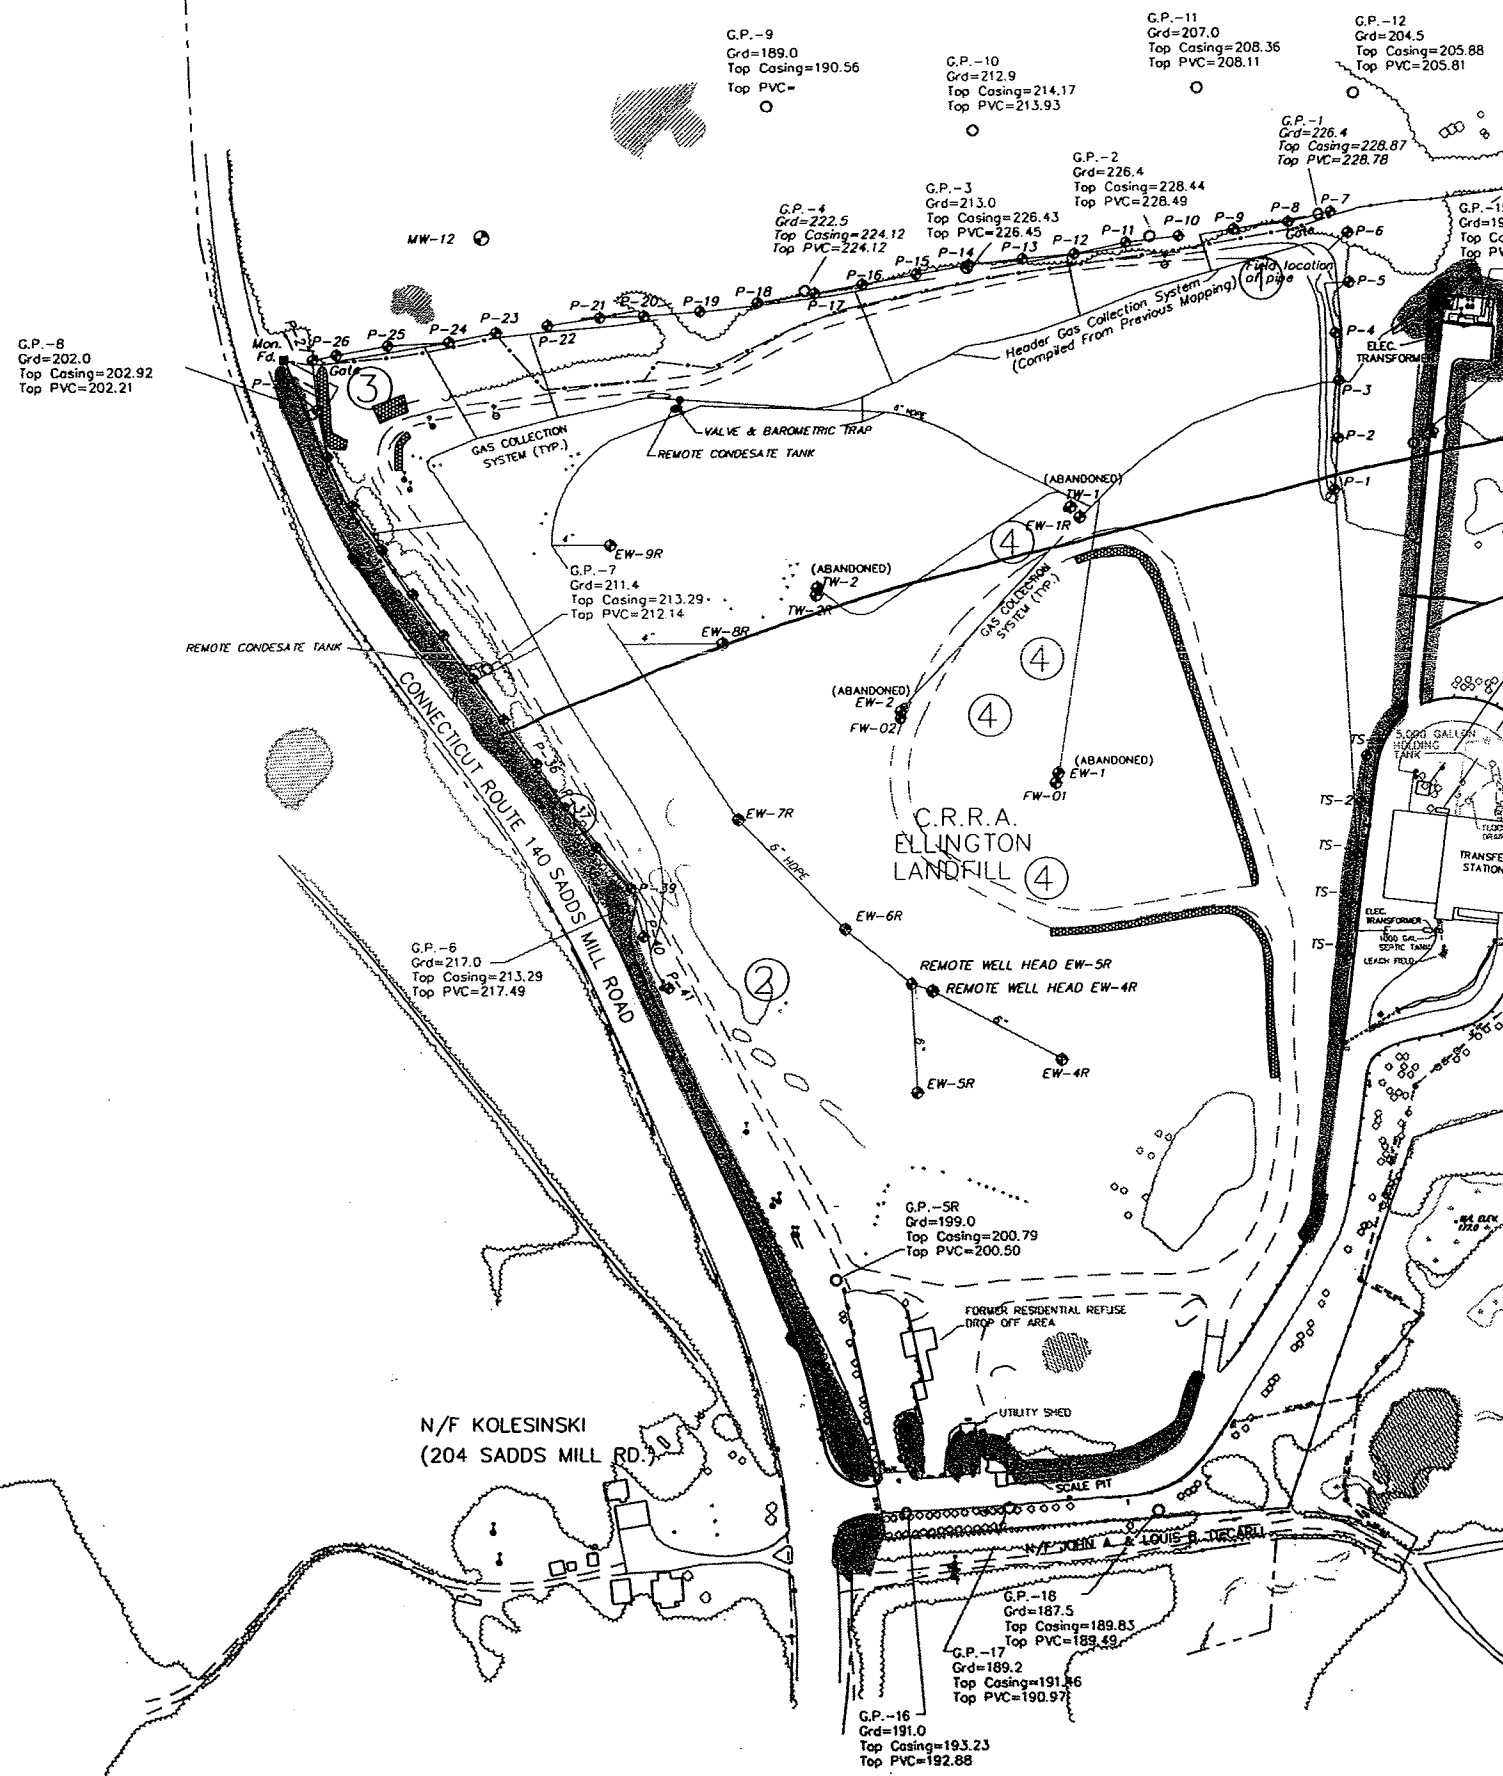

BI-WEEKLY
MOWING AREAS

LEGEND

- GAS MONITORING PROBE
- ⊕ LANDFILL GAS EXTRACTION WELL
- TREES
- TREES LINE
- UTILITY POLE
- E — UNDERGROUND ELECTRIC
- W — UNDERGROUND WATER
- WATER SURFACE
- CONCRETE MONUMENT FOUND
- x — WIRE FENCE
- o — CHAIN LINK FENCE
- - - - - PROPERTY/DEED/STREET LINE

ELLINGTON LANDFILL
CONN. ROUTE 140
SADDS MILL ROAD
ELLINGTON, CONNECTICUT

NORTH 	SCALE IN FEET 	SITE PLAN DATE 3/27/09
-----------	-------------------	------------------------------