

THE INFORMATION CONTAINED IN THIS SET OF DOCUMENTS IS PROPRIETARY BY NATURE. ANY USE, DISCLOSURE OTHER THAN THAT WHICH RELATES TO COVANTA MID-CONN., INC. IS STRICTLY PROHIBITED.

REVISIONS

NUMBER	DATE	REMARKS


MID-CONNECTICUT
PROJECT
MSW FLOOR
REPAIR

MAXIM ROAD
HARTFORD, CT.

PROJECT NO: 36937394
DRAWN BY: MMM
CHECKED BY: PJG
DATE: 10/24/07
CADD FILE: S204.DWG

MSW FLOOR
CONCRETE SLAB
REPAIR PLAN
(STAGE IV)

S-204

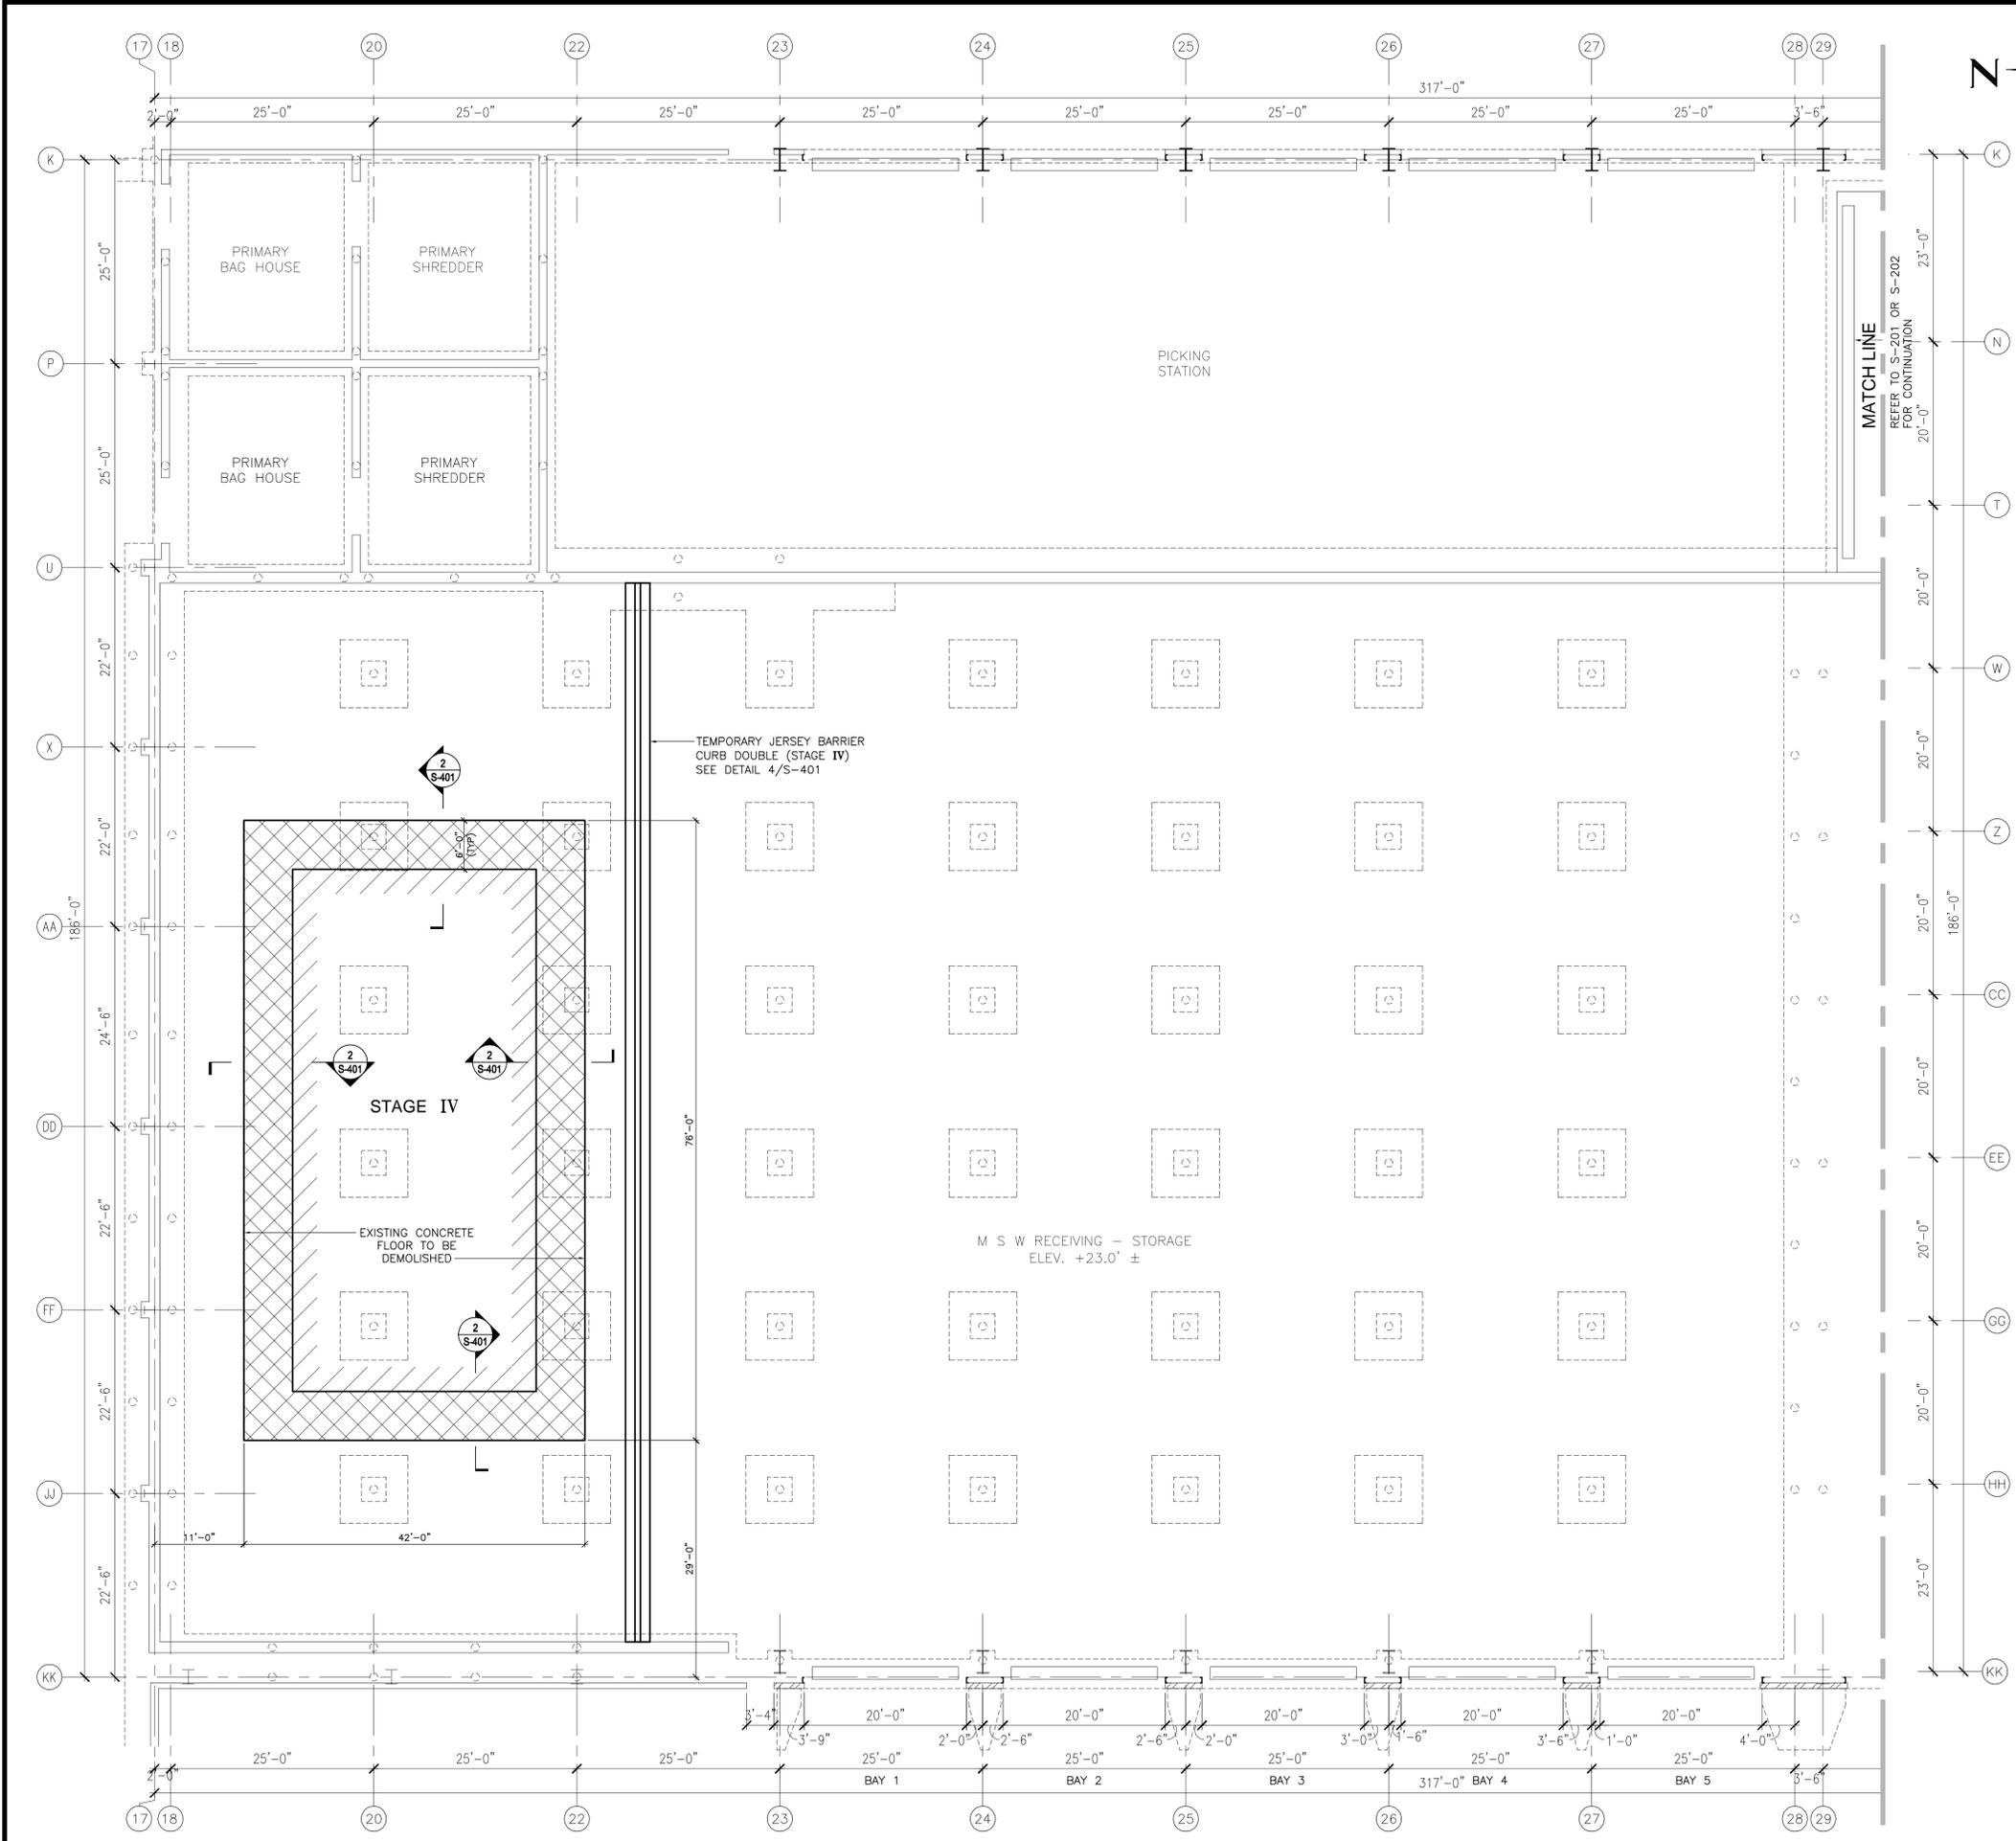

NOTES:

1. FOR DEMOLITION STAGING PLAN, SEE DRAWINGS S-104.
2. FOR REINFORCEMENT PLAN, SEE DRAWING S-302.

- INDICATES LIMITS OF PARTIAL DEPTH CONCRETE REPAIR AREA. SEE DETAIL 2/S-401
- INDICATES LIMITS OF TRANSITION AREA FROM NEW MSW CONCRETE OVERLAY TO EXISTING MSW CONC SLAB. SEE DETAIL 2/S-401

1
S-204
MSW FLOOR CONCRETE
REPAIR PLAN (STAGE IV)

