


CONNECTICUT RESCOURCES RECOVERY AUTHORITY

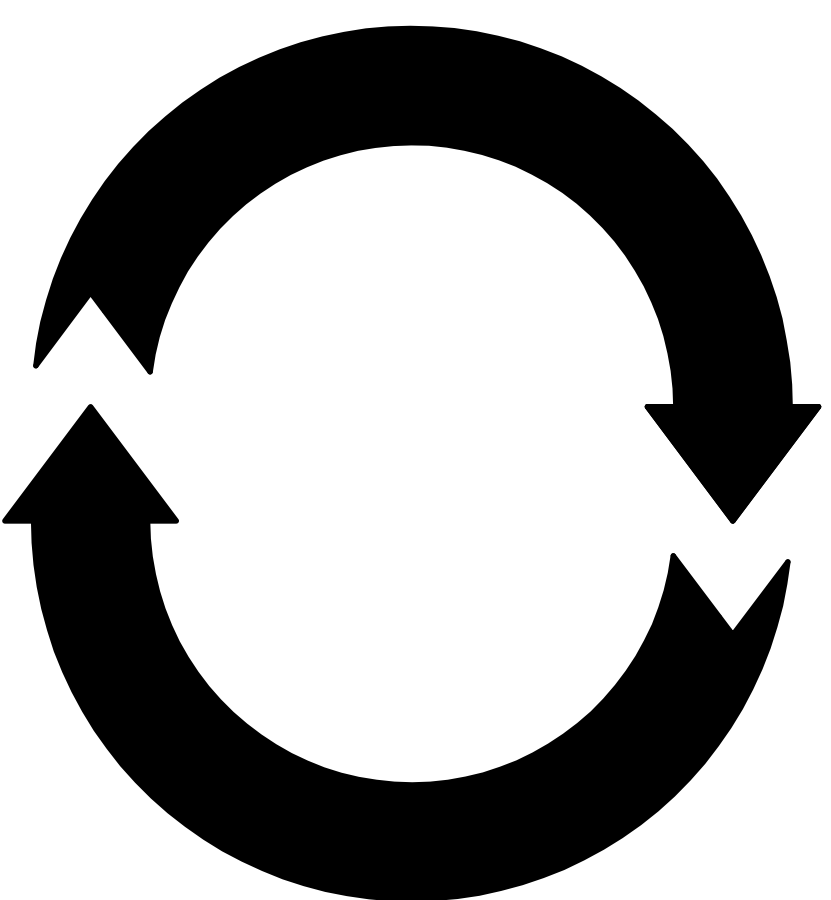

CRRA

PBF WAREHOUSE

HOIST CRANE FRAME

RESERVE ROAD

HARTFORD, CONNECTICUT

CRRA CONTRACT NO. 074121

February, 2007

URS


URS CORPORATION AES

500 ENTERPRISE DRIVE

ROCKY HILL, CT. 06067

1-(860)-529-8882

URS PROJECT NO. 36936963.00001

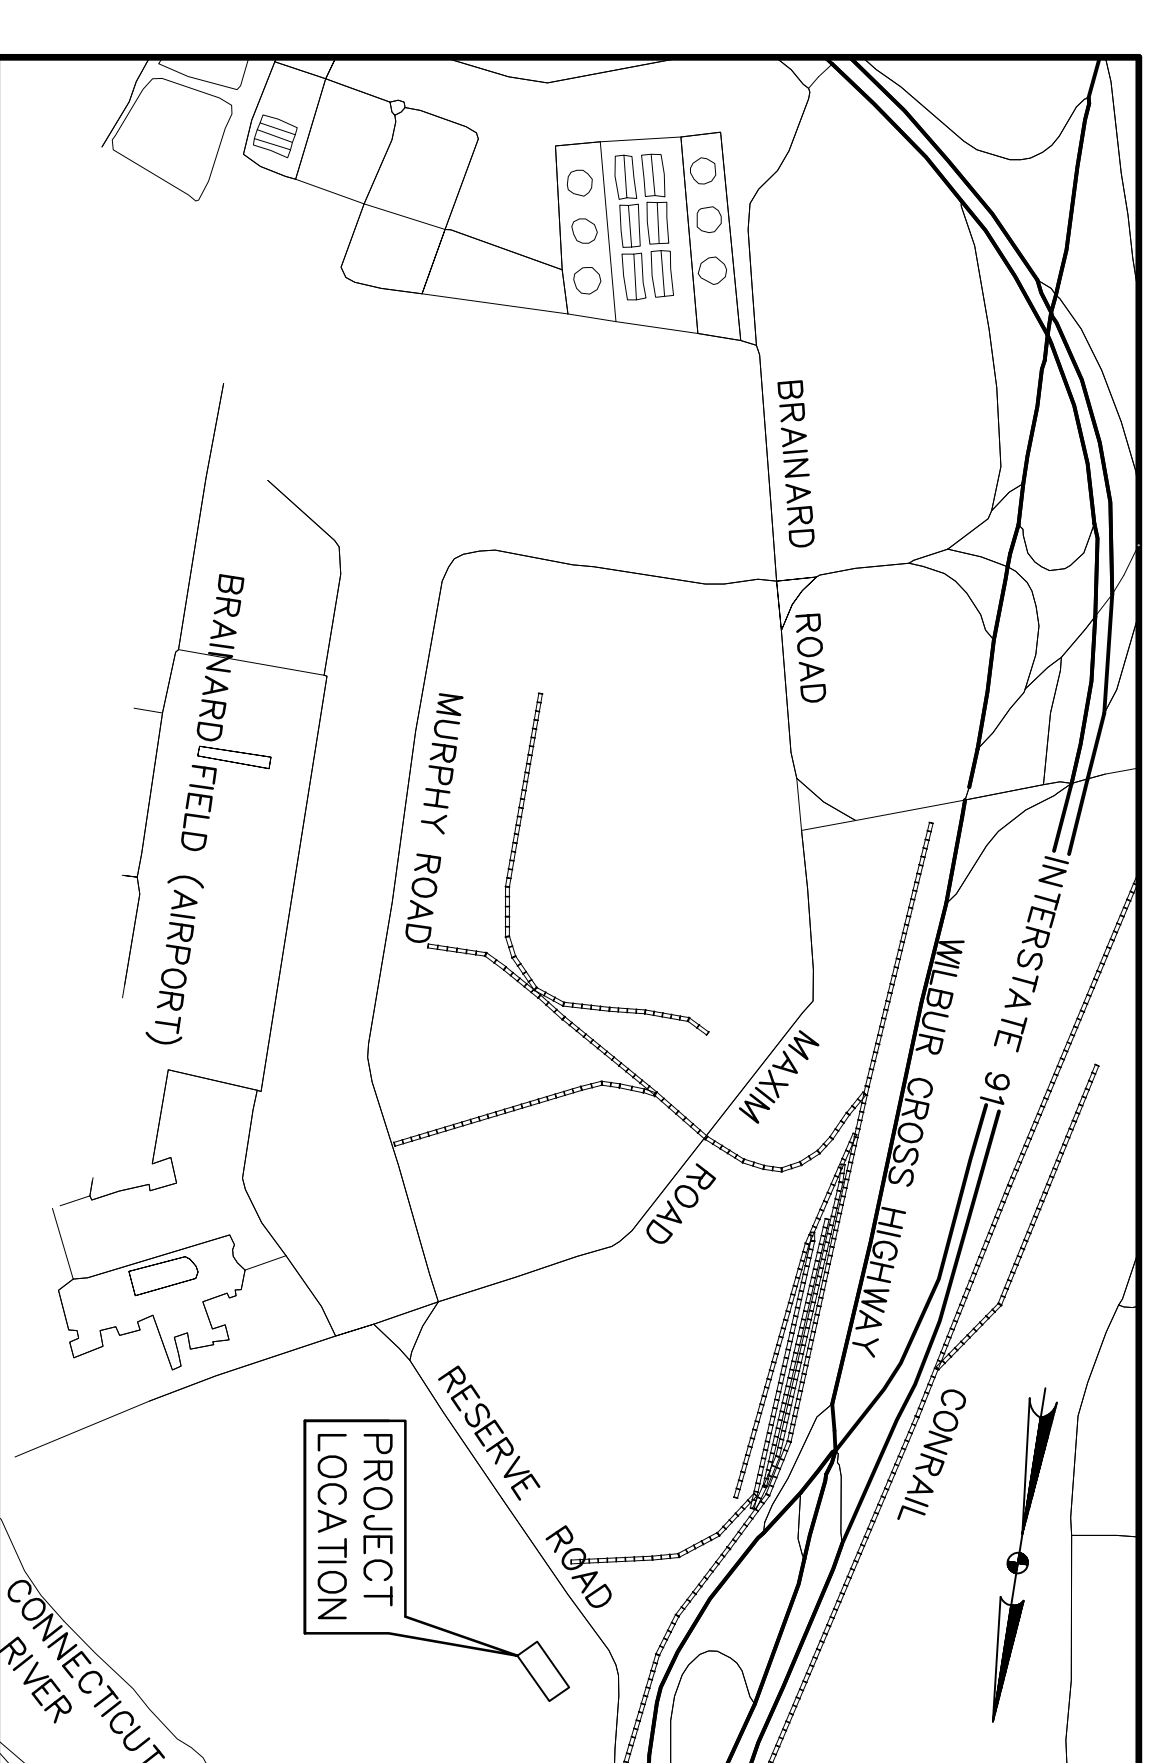

LOCATION PLAN

NOT TO SCALE

LIST OF DRAWINGS

- T-001 COVER SHEET
- S-001 GENERAL NOTES AND ABBREVIATIONS
- S-002 FRAMING PLAN ELEVATION & DETAILS
- S-003 SECTIONS AND DETAILS
- E-101 ELECTRICAL PLANS, NOTES, SYMBOLS AND ABBREVIATIONS
- E-102 ELECTRICAL ELEVATIONS AND DETAILS