


PLAN VIEW

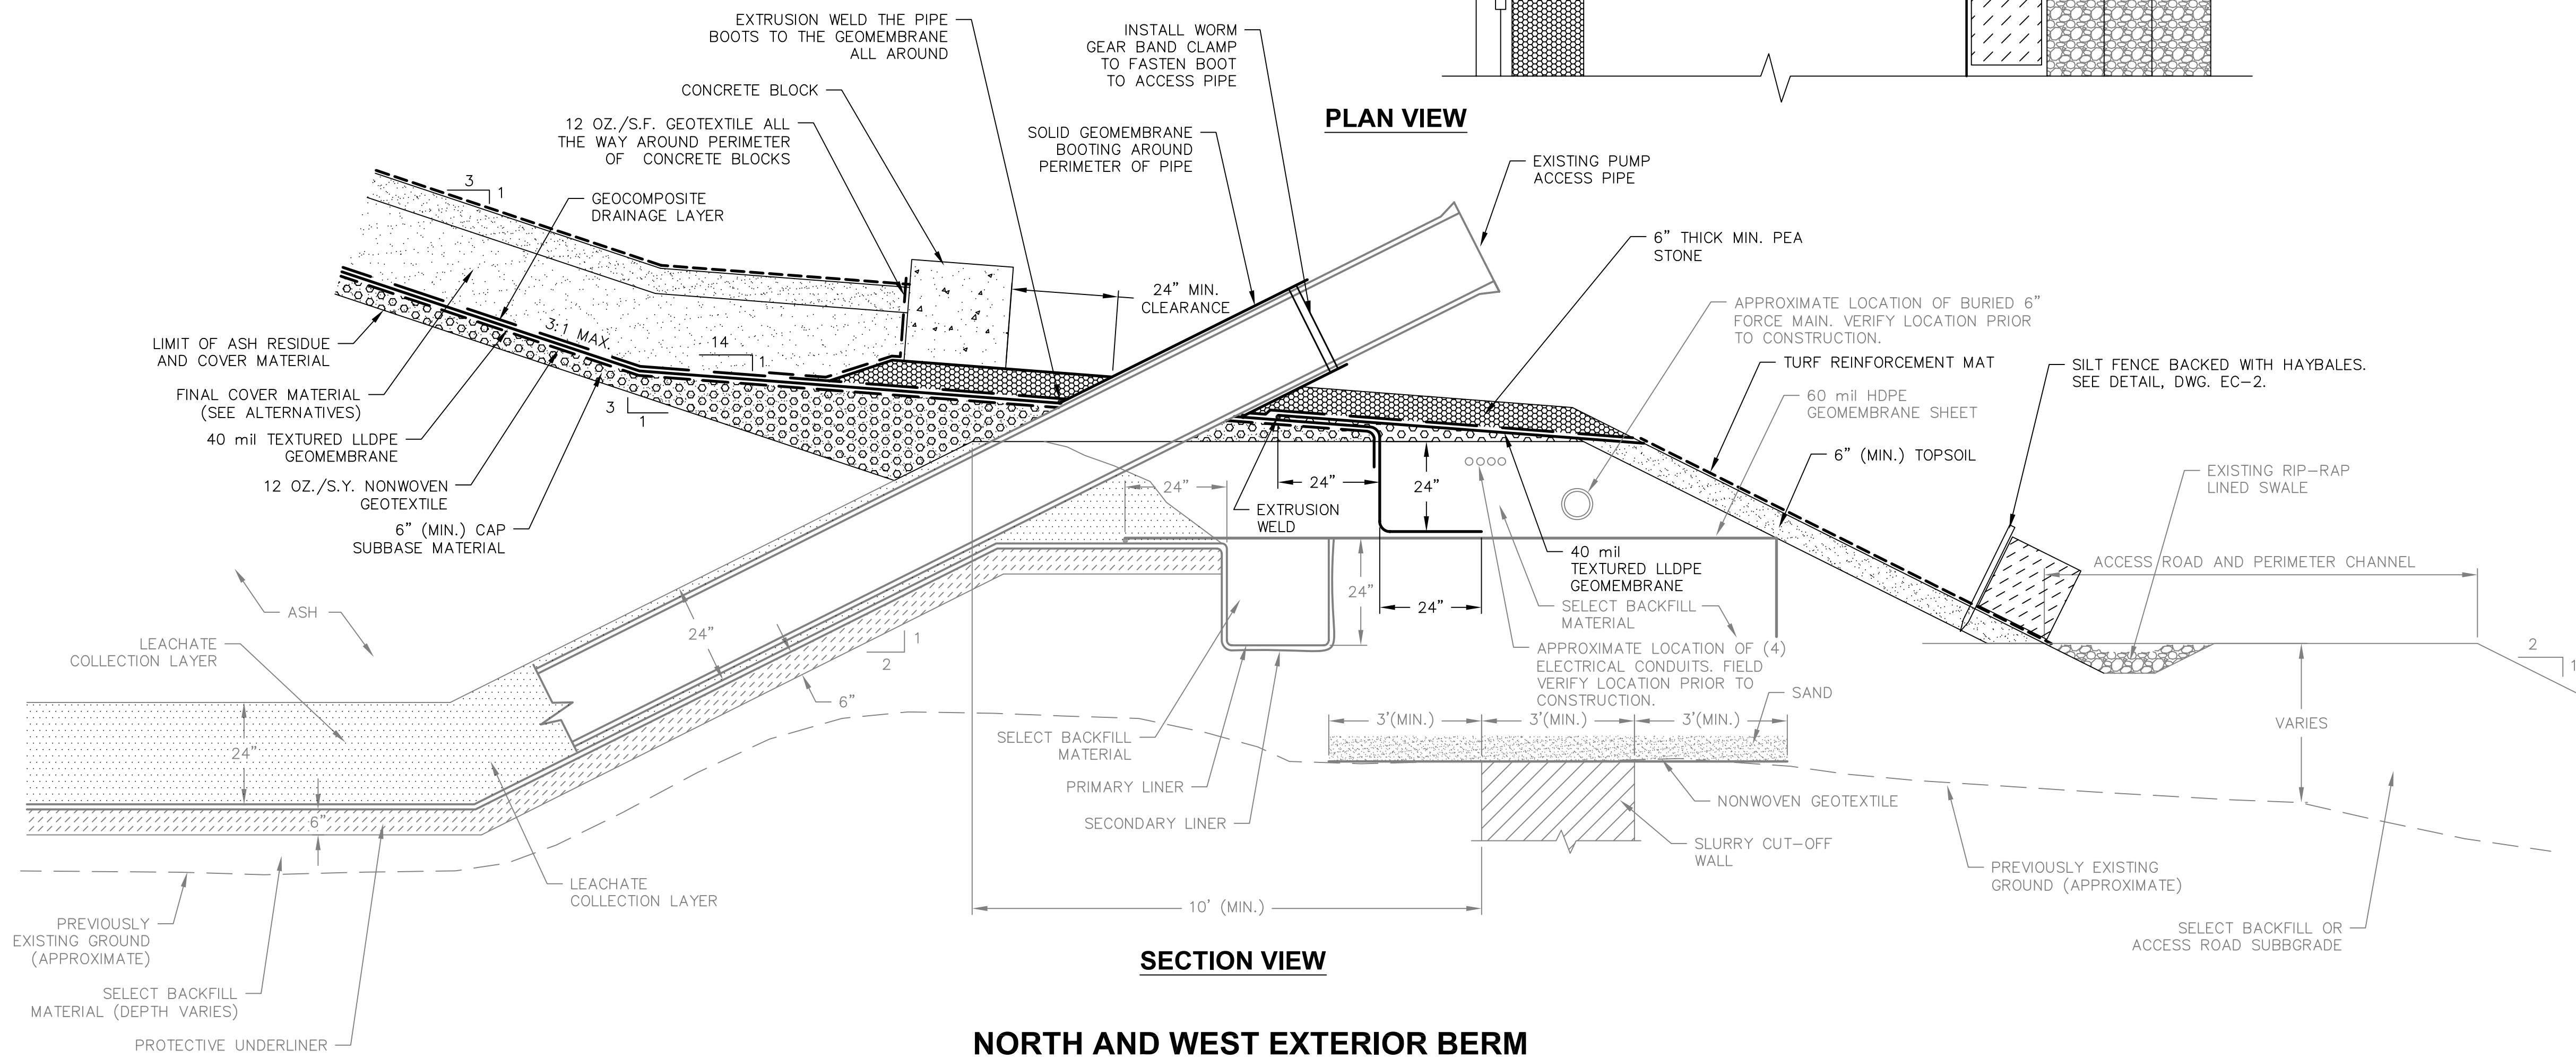

SECTION VIEW

**NORTH AND WEST EXTERIOR BERM
PUMP ACCESS PIPE DETAIL**

NOT TO SCALE

1	ADD DRAWING	5/21/07	CNS
SYMBOL	REVISIONS	DATE	APPROVAL
<p>21 Griffin Road North Windsor, CT 06095 (860) 296-9692</p> <p>CARL N. STOPPER PROFESSIONAL ENGINEER CT PE # 13255</p>		<p>CONNECTICUT RESOURCES RECOVERY AUTHORITY HARTFORD LANDFILL</p> <p>HARTFORD LANDFILL PHASE I ASH AREA PARTIAL CLOSURE NORTH AND WEST EXTERIOR BERM PUMP ACCESS PIPE DETAILS</p>	
DESIGN:	MNB/MAP	05/01/07	SHEET 9
DRAWN:	KDH	05/01/07	SCALE: NONE
CHECKED:	CNS	05/01/07	D-4
DATE			