


- NOTES:**
- FOR CONSTRUCTION STAGES III & IV PLANS SEE DRAWINGS S-203 & S-204.
 - FOR DEMOLITION STAGES III & IV PLANS SEE DRAWINGS S-103 & S-104.

LEGEND

- CS = COLUMN STRIP
MS = MIDDLE STRIP
ES = END STRIP

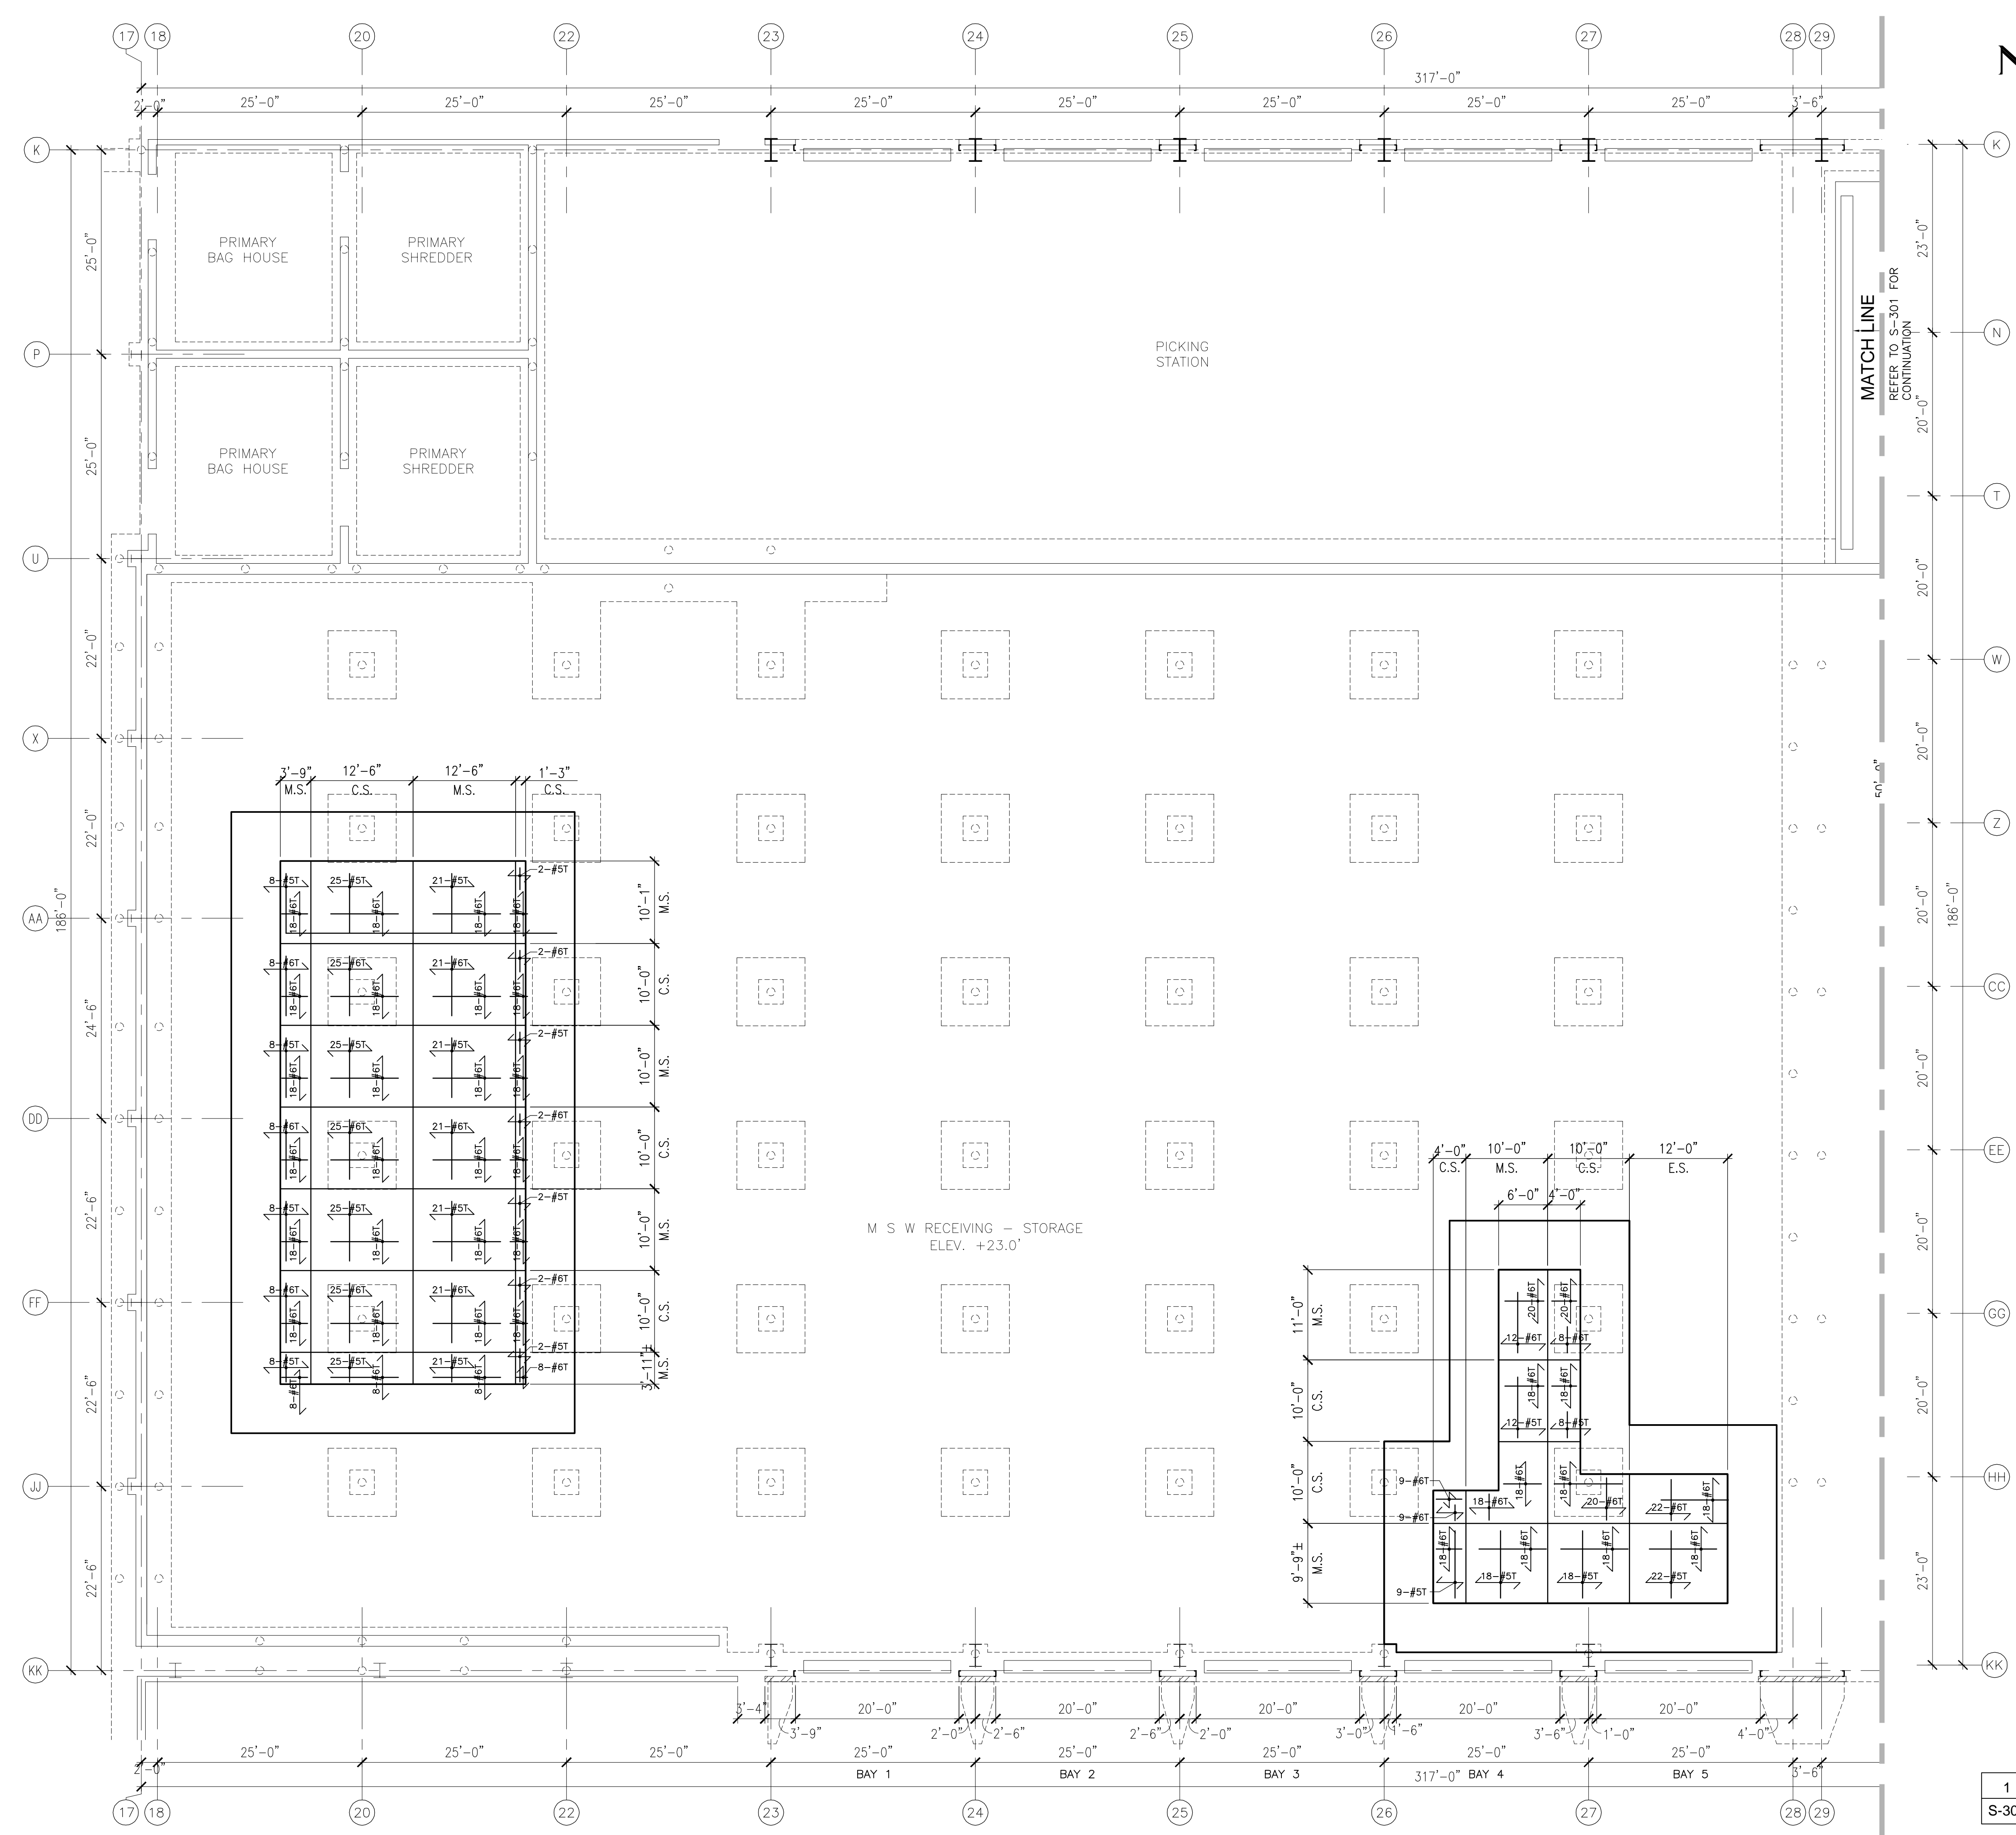

A&E FIRM
URS
URS CORPORATION AES
500 ENTERPRISE DRIVE
ROCKY HILL, CT. 06067
1-(860)-529-8882

A&E SEAL

THE INFORMATION CONTAINED IN THIS SET OF DOCUMENTS IS PROPRIETARY BY NATURE. ANY USE, DISCLOSURE OTHER THAN THAT WHICH RELATES TO COVANTA MID-CONN., INC. IS STRICTLY PROHIBITED.

REVISIONS

NUMBER	DATE	REMARKS


**MID-CONNECTICUT
PROJECT
MSW FLOOR
REPAIR**

MAXIM ROAD
HARTFORD, CT.

PROJECT NO: 36937394
DRAWN BY: MMM
CHECKED BY: PJG
DATE: 10/24/07
CADD FILE: S302.DWG

**CONCRETE
SLAB REPAIR
REINFORCEMENT
PLAN (STAGE III & IV)**

**CONCRETE SLAB REPAIR
REINFORCEMENT PLAN (STAGE III & IV)**
1
S-302 SCALE: 1" = 10'

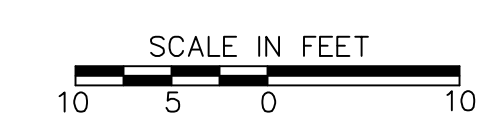

S-302