



SECTION A-A'

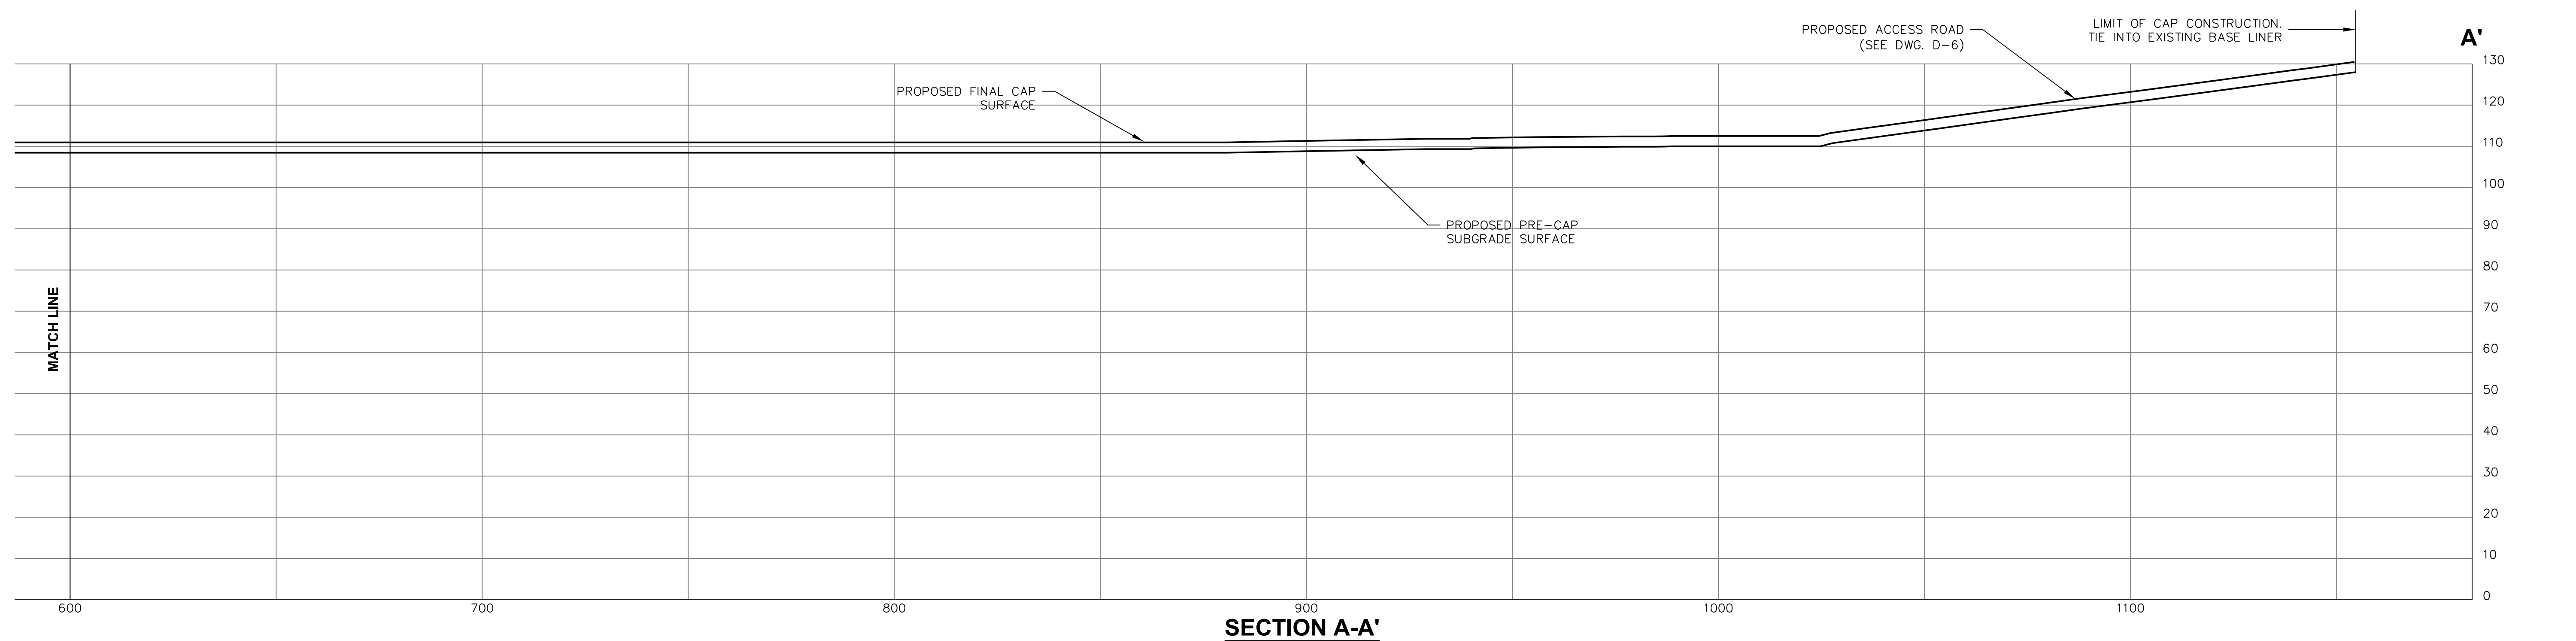


SECTION A-A'

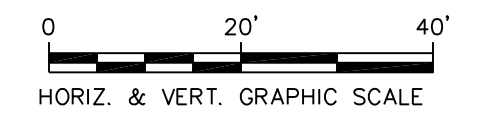

NOTES:
SEE DRAWING P-1 FOR PLAN SHOWING SECTION LOCATION.

REVISIONS		DATE	APPROVAL
NO.			

DATE: _____	CONNECTICUT RESOURCES RECOVERY AUTHORITY HARTFORD LANDFILL HARTFORD, CONNECTICUT	 <small>21 Griffin Road North Windsor, CT 06095 (860) 298-9692</small>
<small>CARL N. STOPPER PROFESSIONAL ENGINEER CT PE # 13255</small>		
HARTFORD LANDFILL PHASE I ASH AREA FINAL CLOSURE		<small>DESIGN: MAB 03/02/09 DRAWN: KDH 03/02/09 CHECKED: CNS 03/02/09 SCALE: 1"=20' HORIZ. & VERT. PROJECT: 153306-000260-000006 DRAWING</small>
SECTION A-A'		P-2